

$$\text{SCALE} \cdot 1' = 10 \cdot 0'$$
[illegible]

© copyright 2012

Lot 44A - Quemazon  
Site Plan  
Los Alamitos, New Mexico

NO	REV SIGNS
	DATE
	5-1-2012
	6-22-2013

DATE	5-29-2012
OPERATOR	PR
LOCATION	PM

 


346

A-1

Exhibit B\_Site Plan


## Exhibit B\_Site Plan



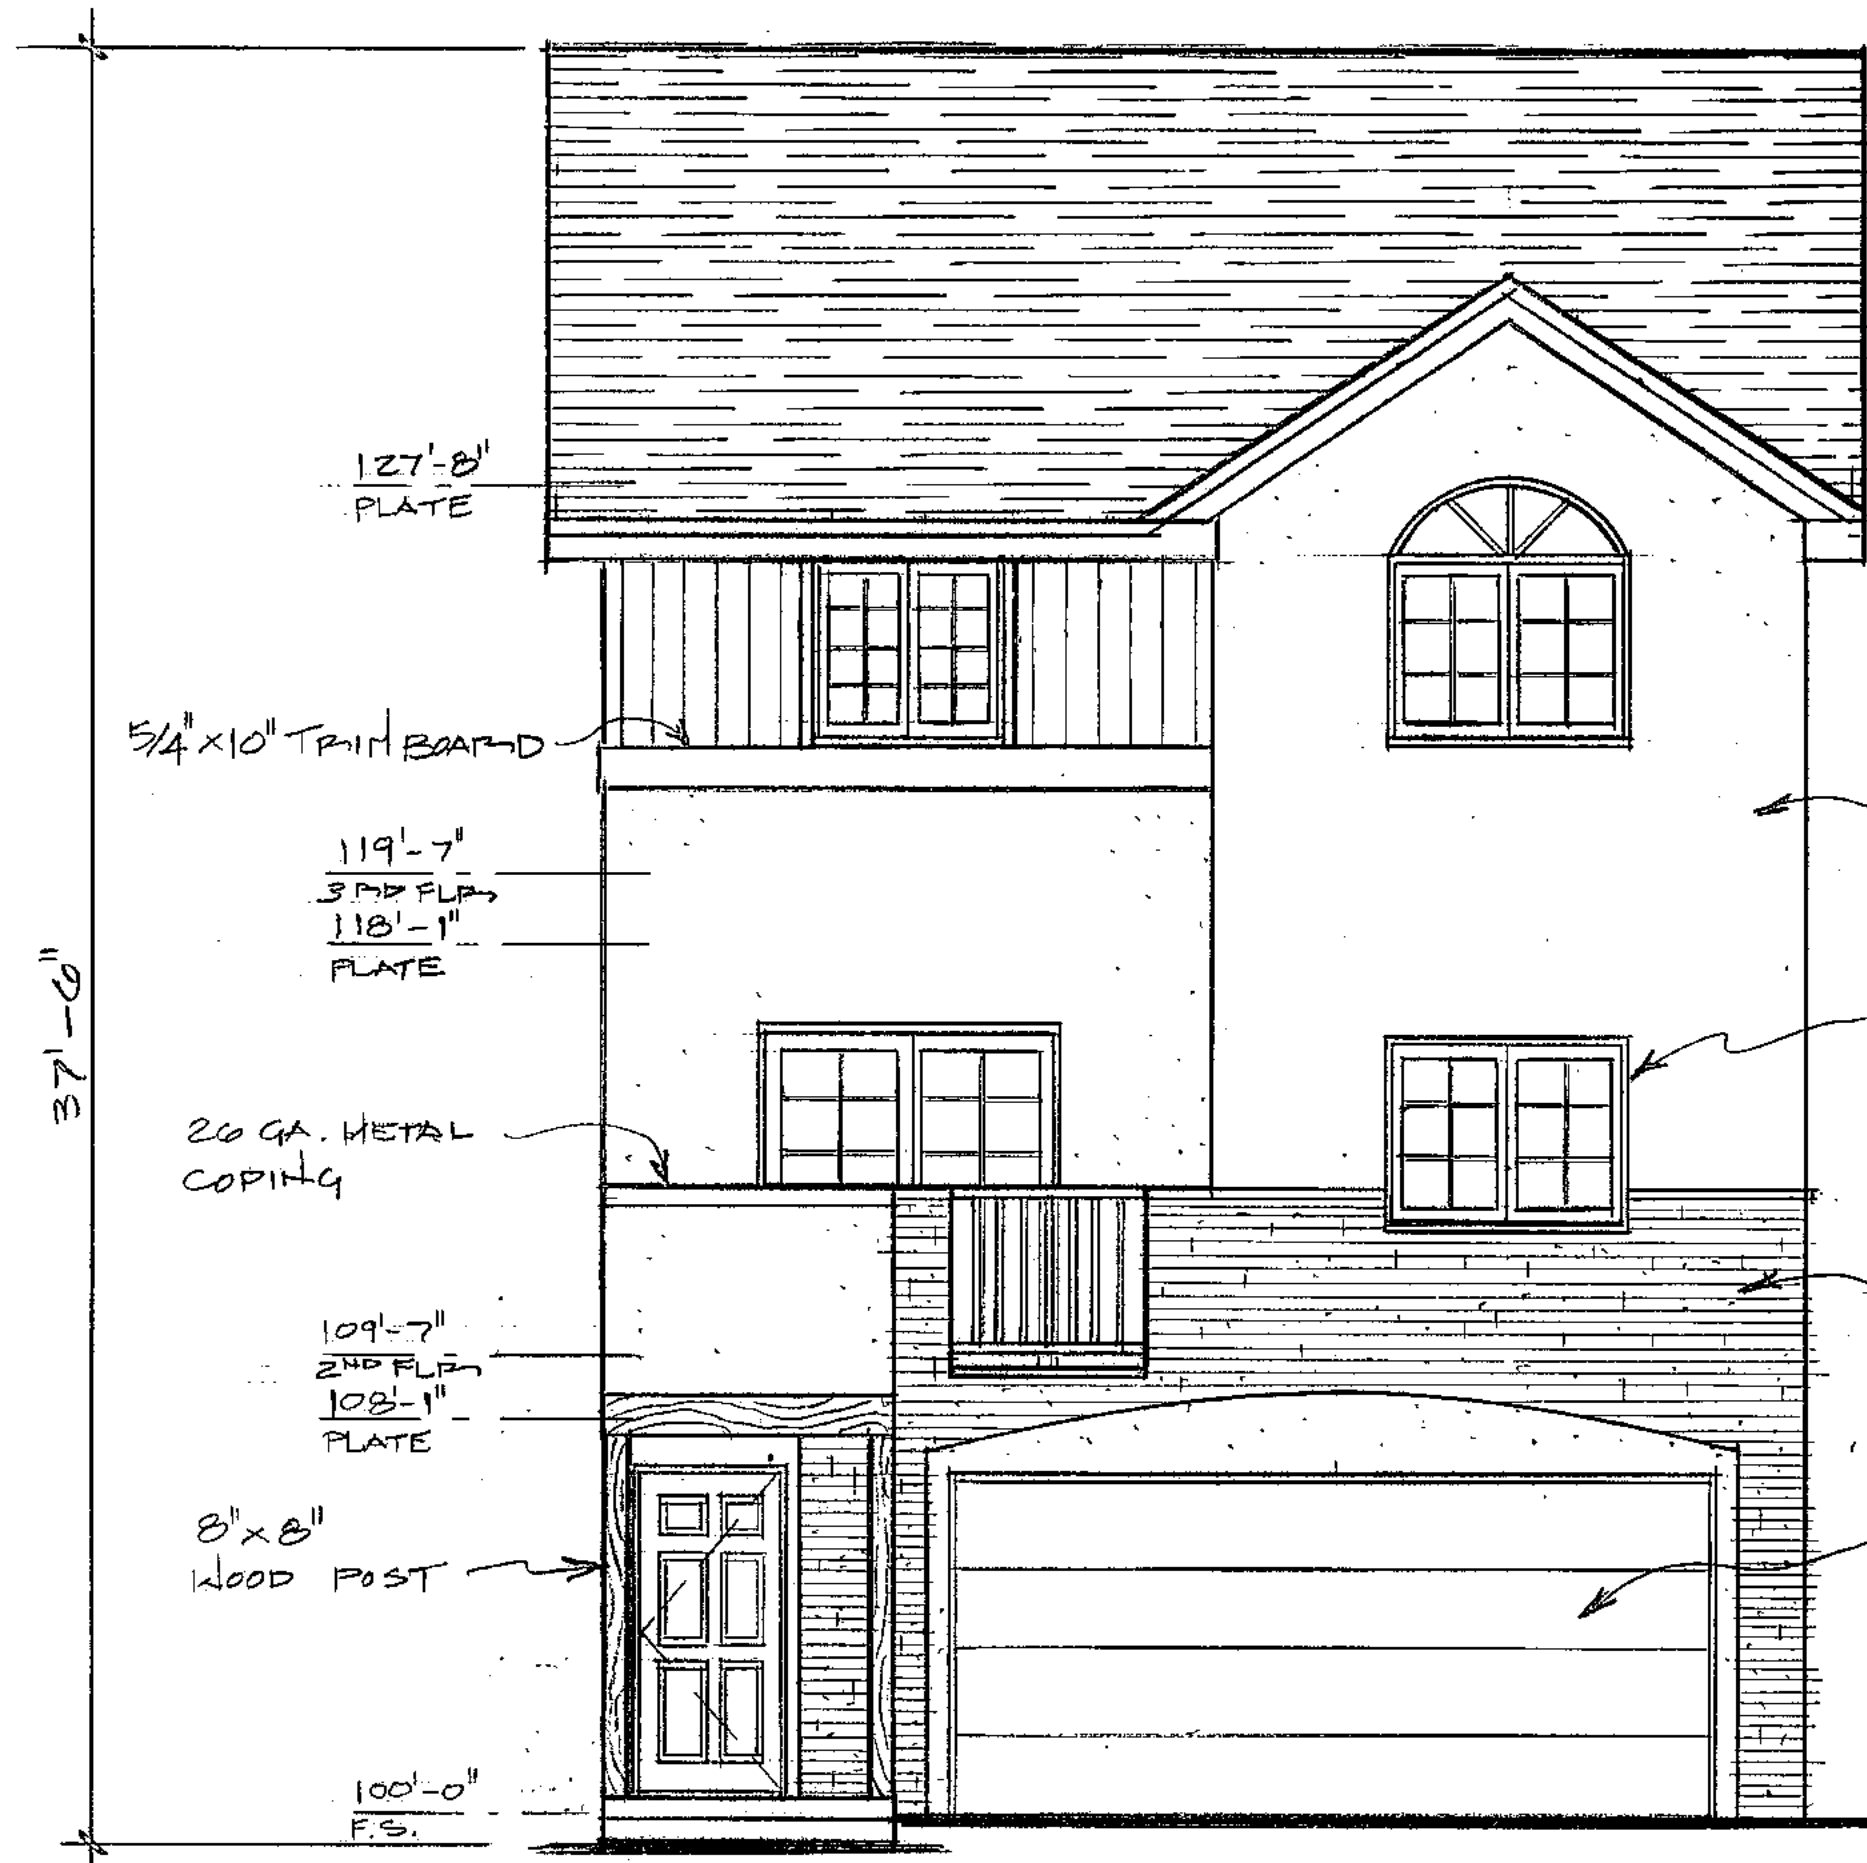


FRONT ELEVATION

1/4"=1'-0"

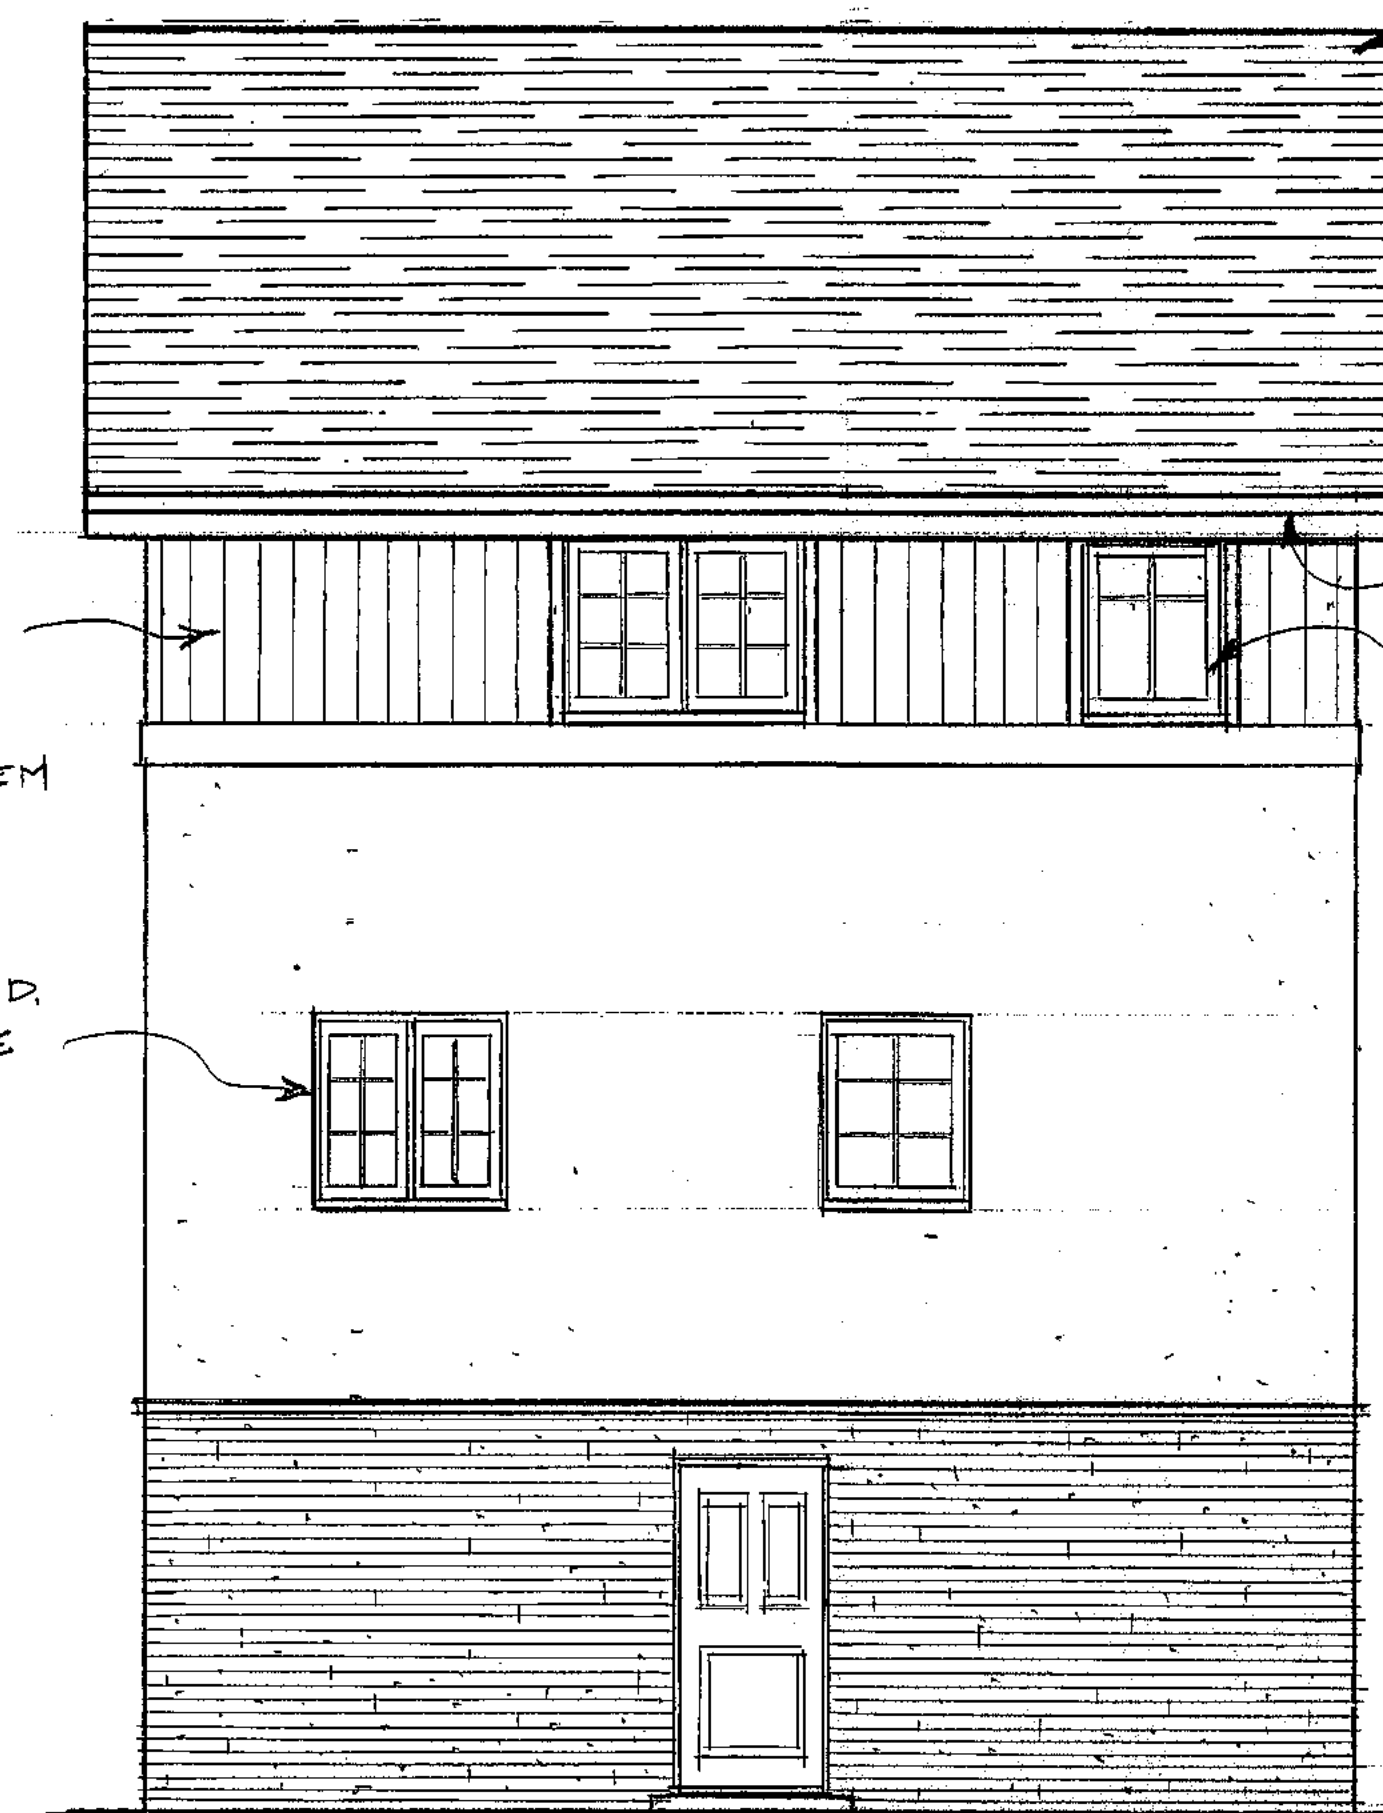

REAR ELEVATION

1/4"=1'-0"

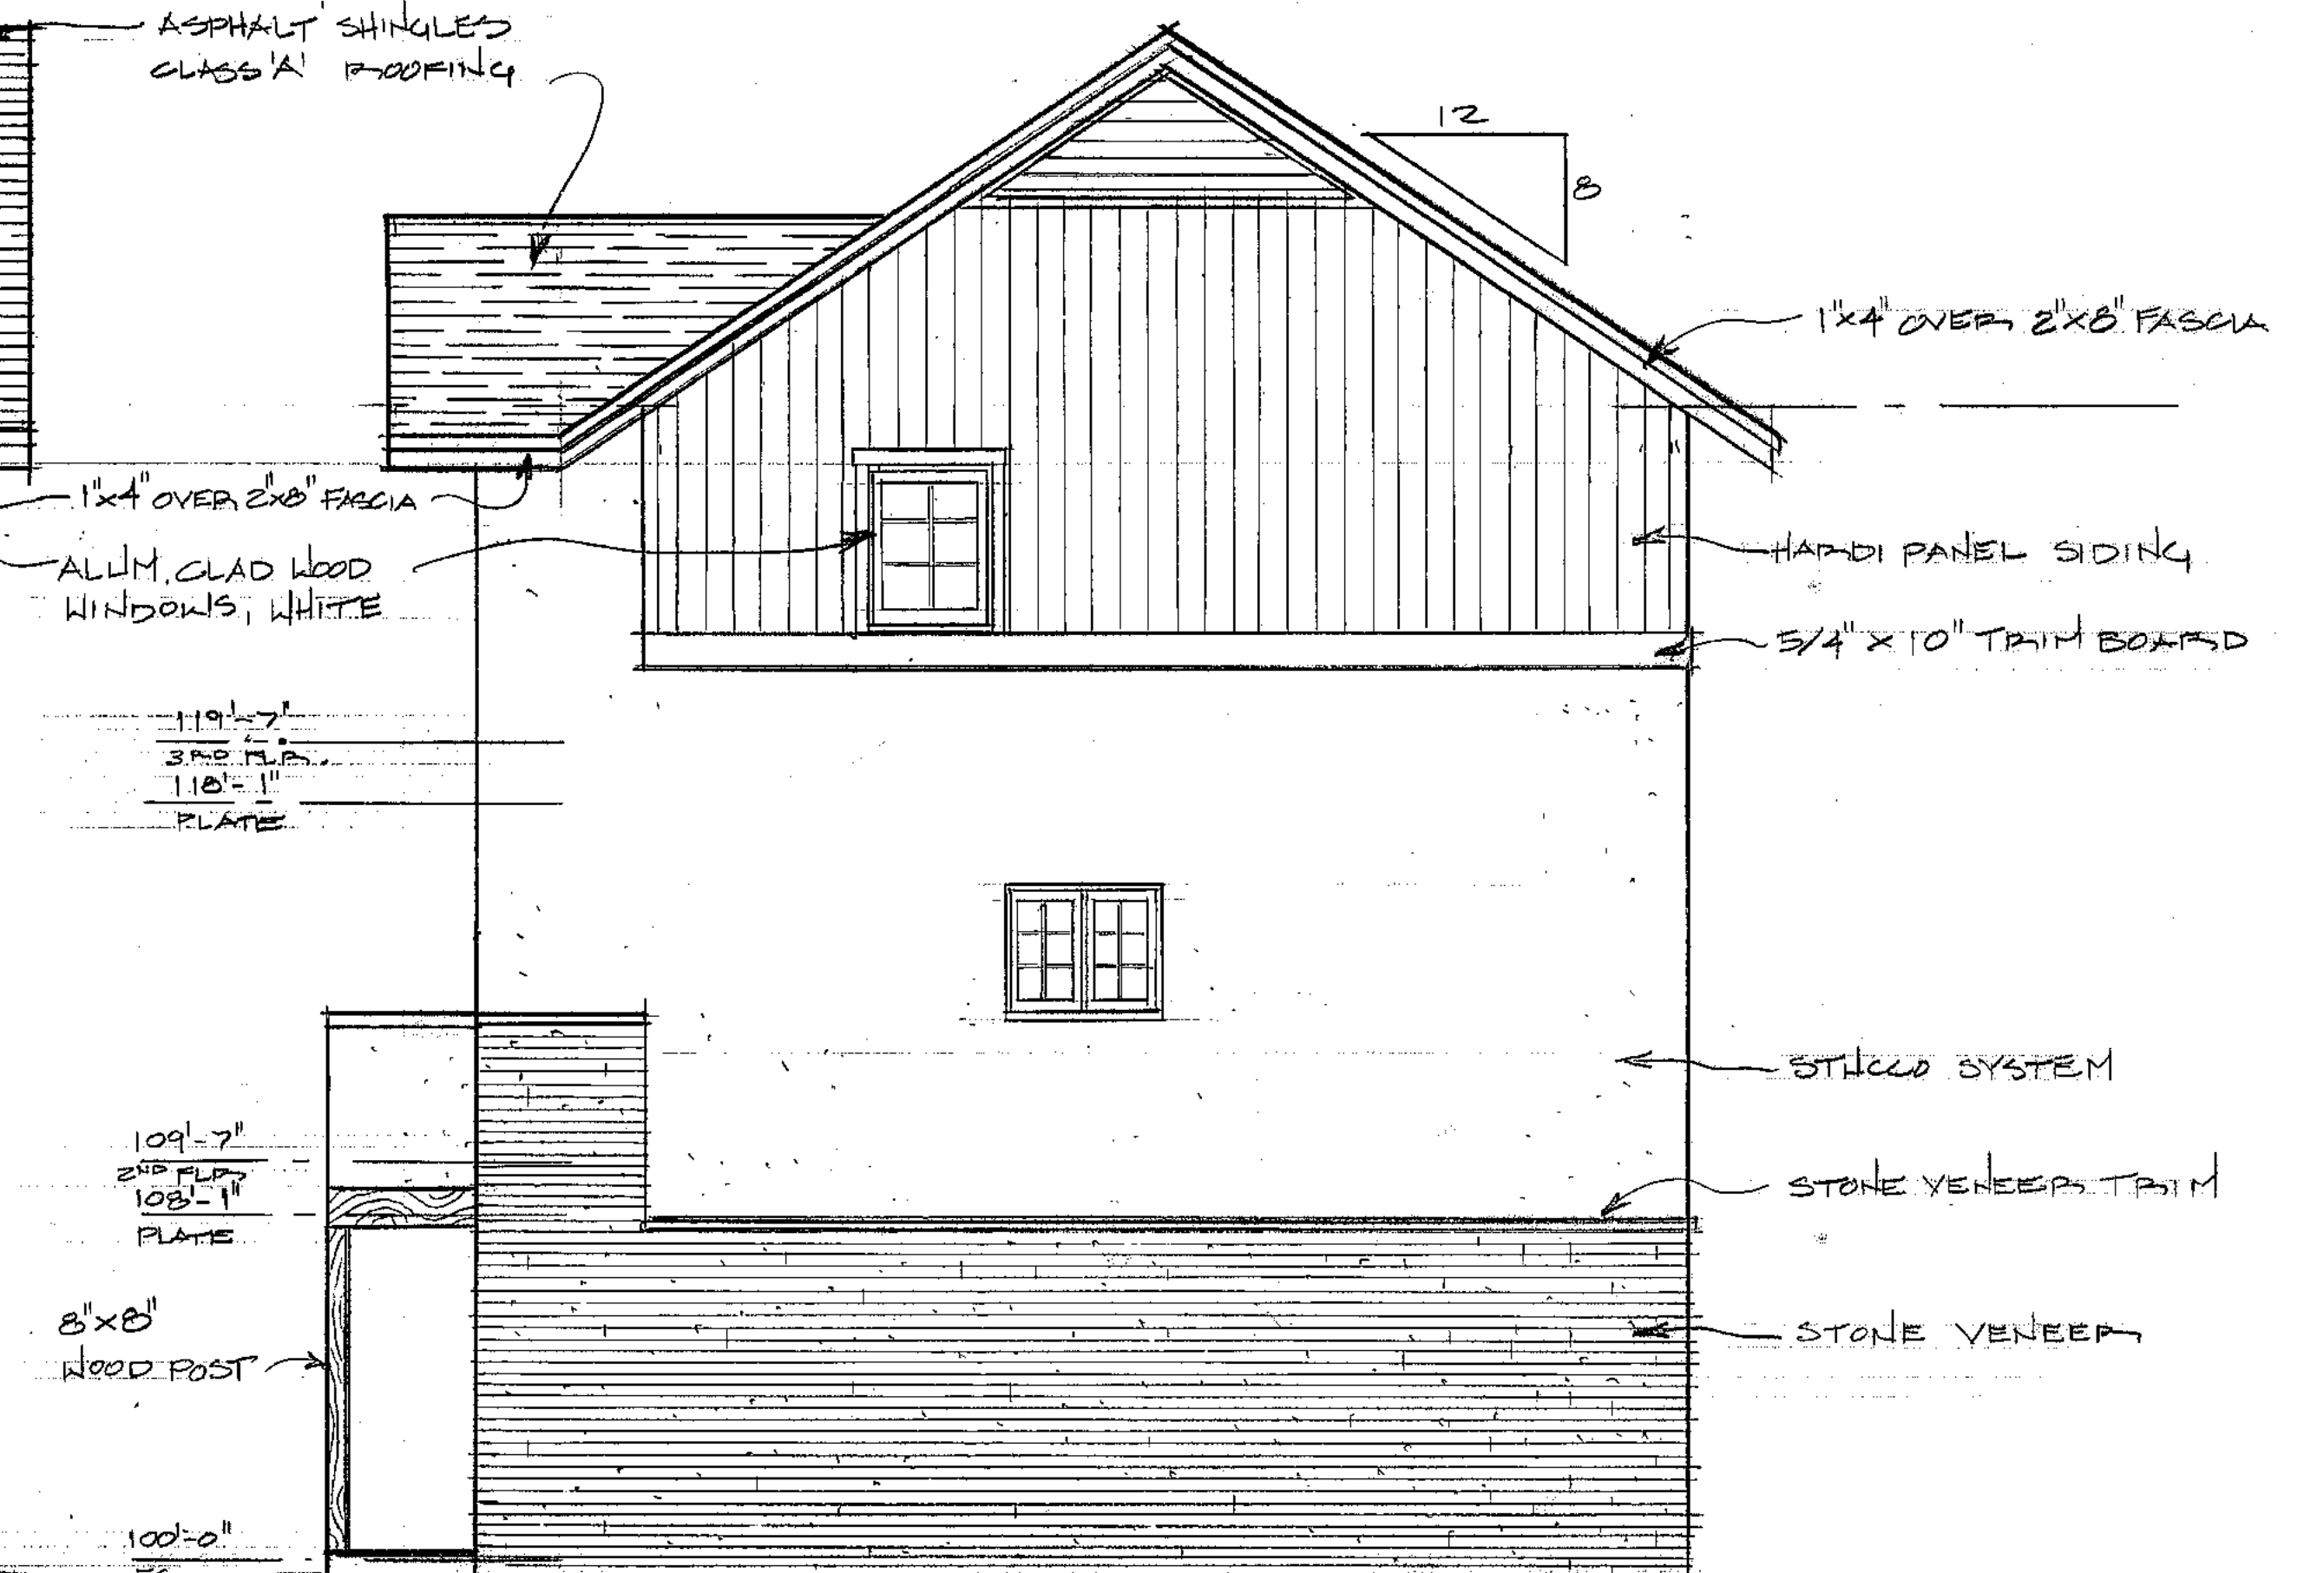


SIDE ELEVATION

1/4"=1'-0"


9'-6"/114"  
16R @ 7.125"

B UNIT

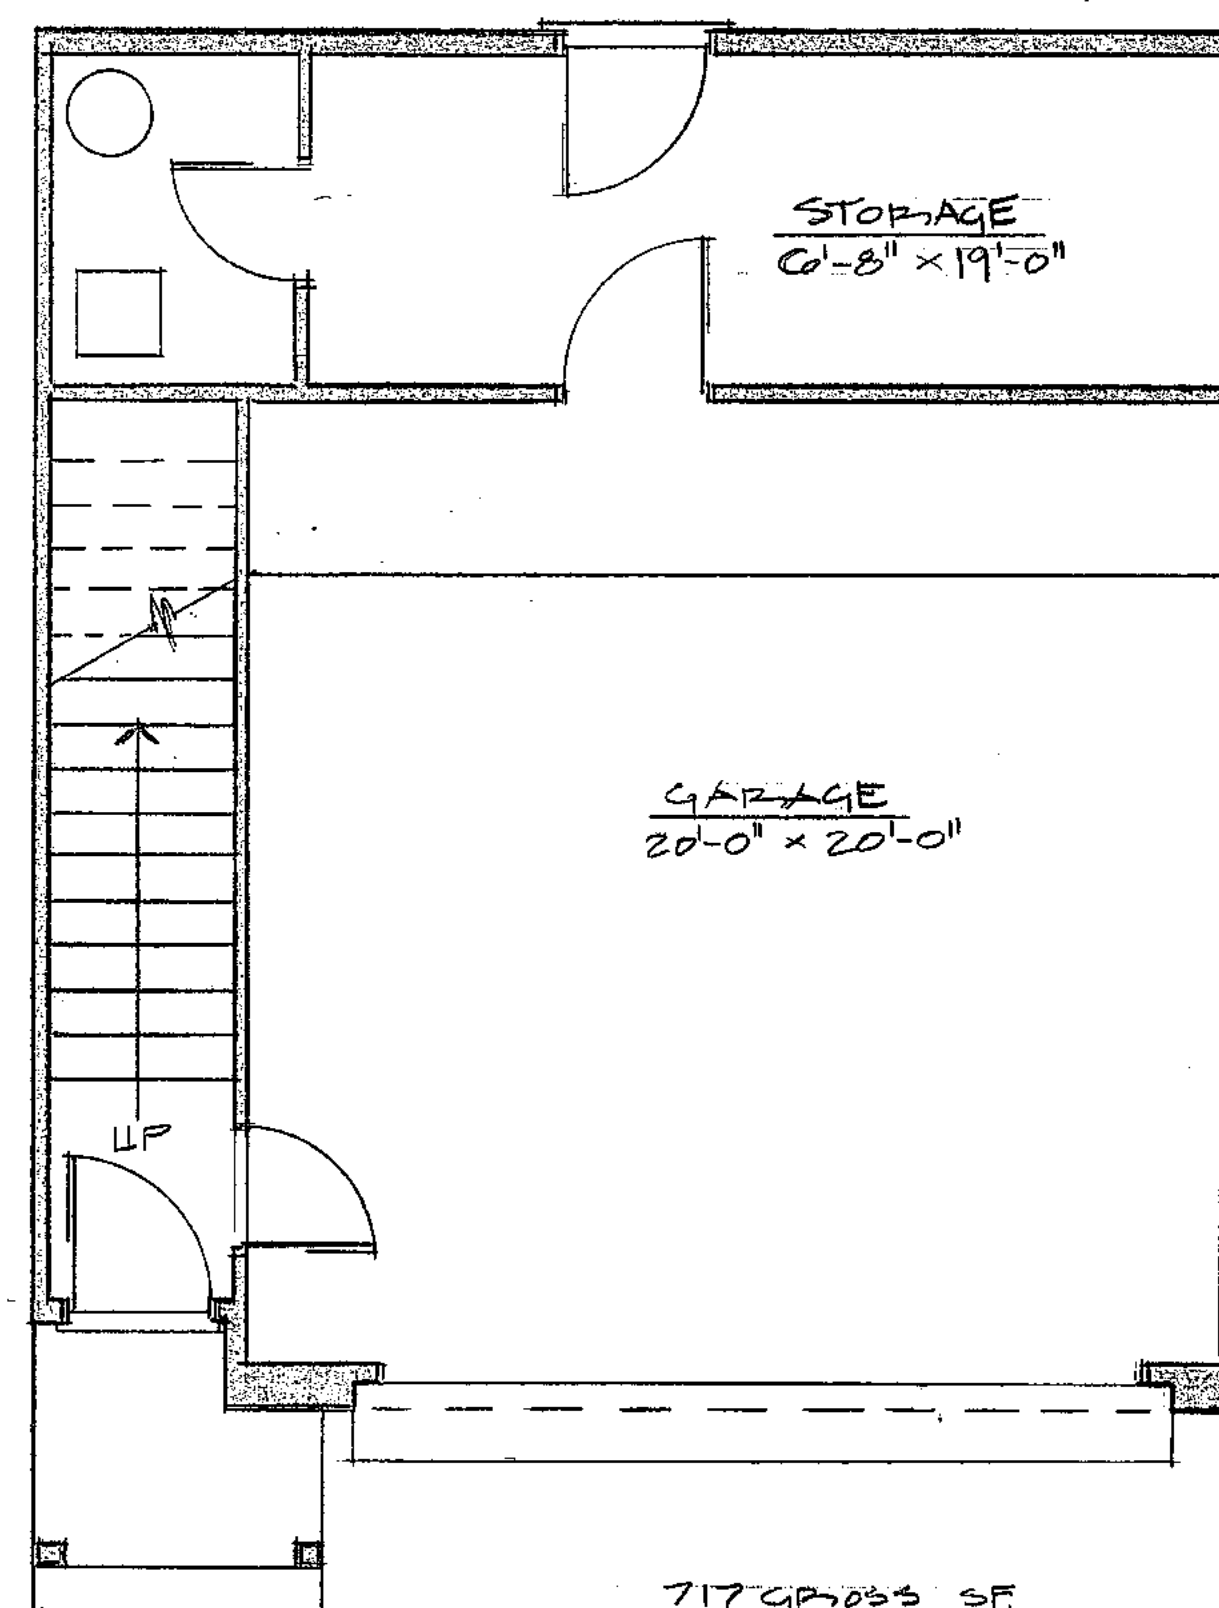


FIRST FLOOR PLAN

1/4"=1'-0"

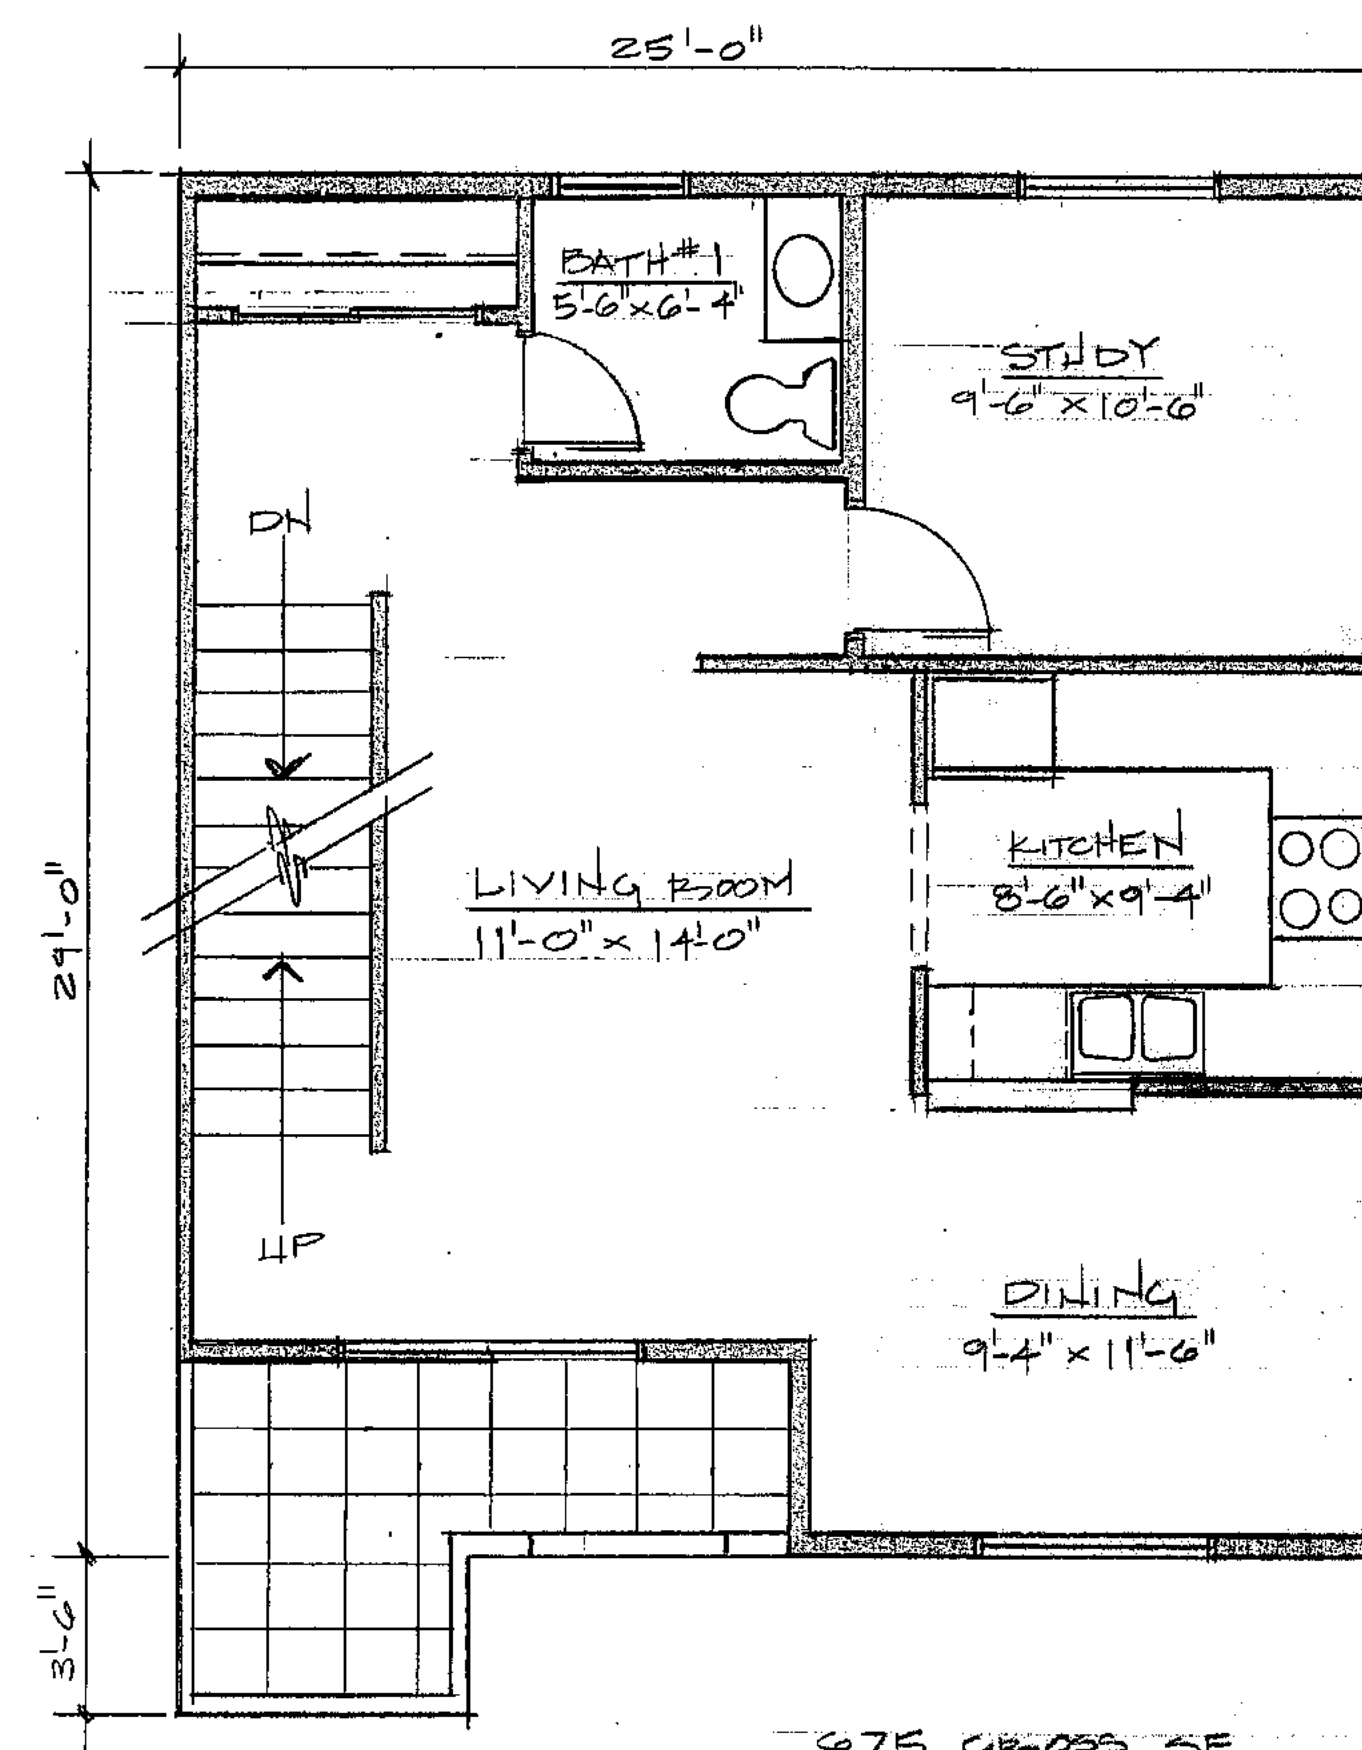

SECOND FLOOR PLAN



1/4"=1'-0"

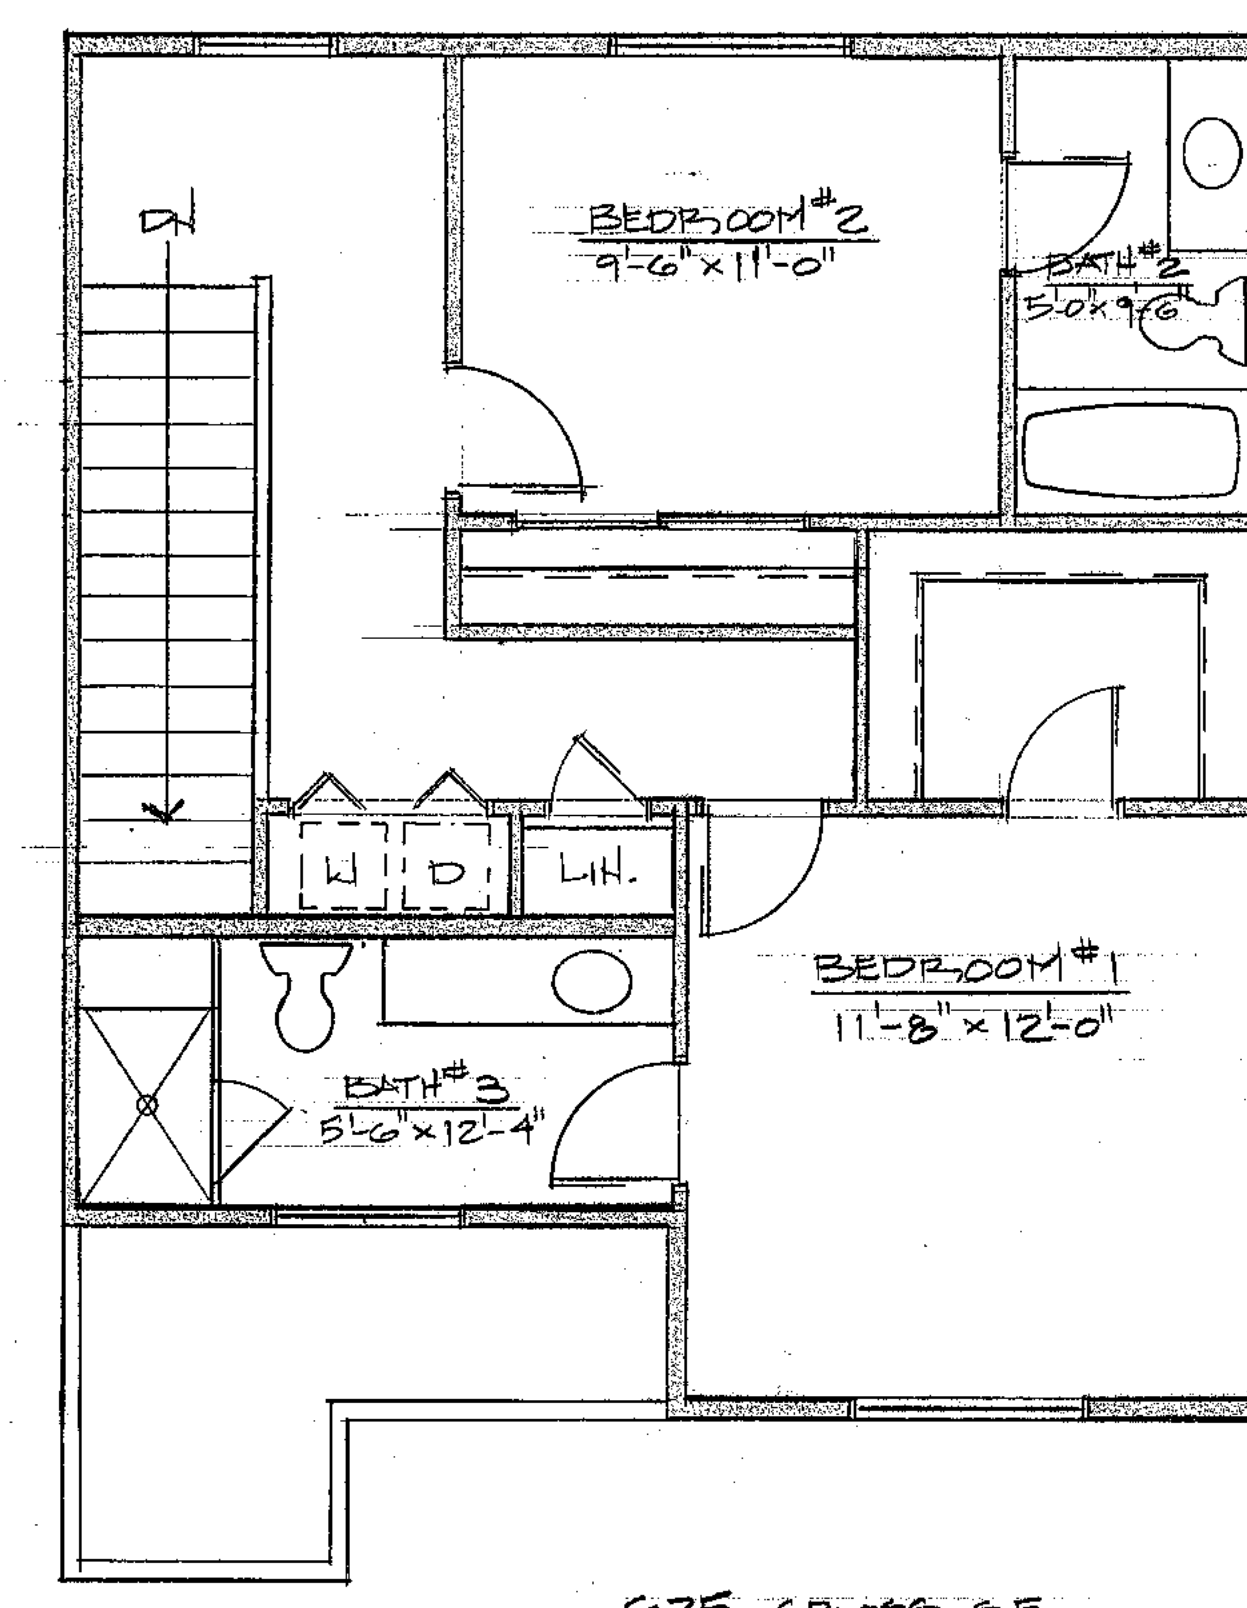

THIRD FLOOR PLAN

1/4"=1'-0"

NOV. 29, 2011  
REVISED: JAN. 31, 2012

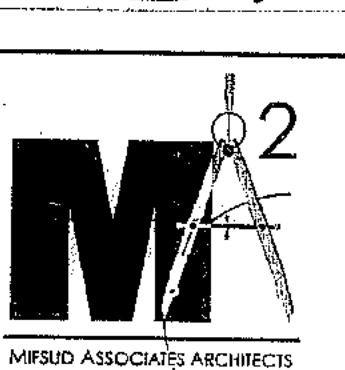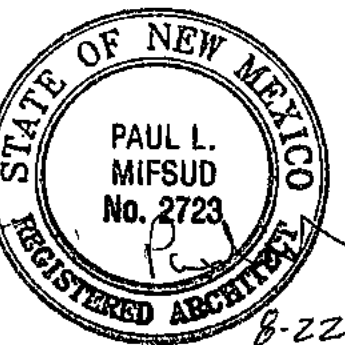

1700 A Paseo De Peralta  
Santa Fe, NM 87501  
(tel.) 505.982.8363  
(fax) 505.989.3311  
sfarchitect@comcast.net  
www.santafearchitects.com