



Drawing File: U:\PROJECTS\2016-1660-20TH-STREET-EXTENSION\02_CAD_DESIGN\PLAN\EXHIBIT-SITE PLAN.DWG

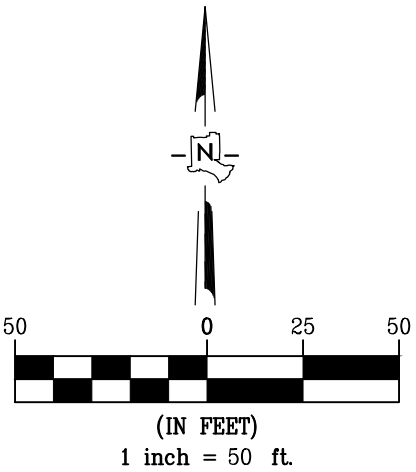

GENERAL NOTES:

1. LOCATION AND ELEVATIONS OF NEW CURB & GUTTER PLACEMENTS ARE TO BE VERIFIED DURING CONTRACTORS STAKING.
2. ADJUSTMENTS MAY BE NECESSARY TO FIT THE NEW CONDITIONS OR AS DIRECTED BY PROJECT MANAGER.
3. CONTRACTOR TO VERIFY POSITIVE DRAINAGE FLOW TO ALL STORM DRAIN INLETS DURING CONSTRUCTION STAKING.
4. ELEVATIONS DEPICTED HEREIN ARE FOR THE PROPOSED TOP BACK OF CURB AS NOTED.
5. CONTRACTOR SHALL VERIFY ELEVATIONS PRIOR TO STAKING.
6. SURVEY STAKING SHALL BE MAINTAINED THROUGHOUT THE COURSE OF CONSTRUCTION. DISCREPANCIES SHALL BE BROUGHT TO THE ATTENTION OF THE PROJECT MANAGER.
7. ALIGNMENT STATIONING SHALL BE MAINTAINED THROUGHOUT CONSTRUCTION OR AS DIRECTED BY PROJECT MANAGER.

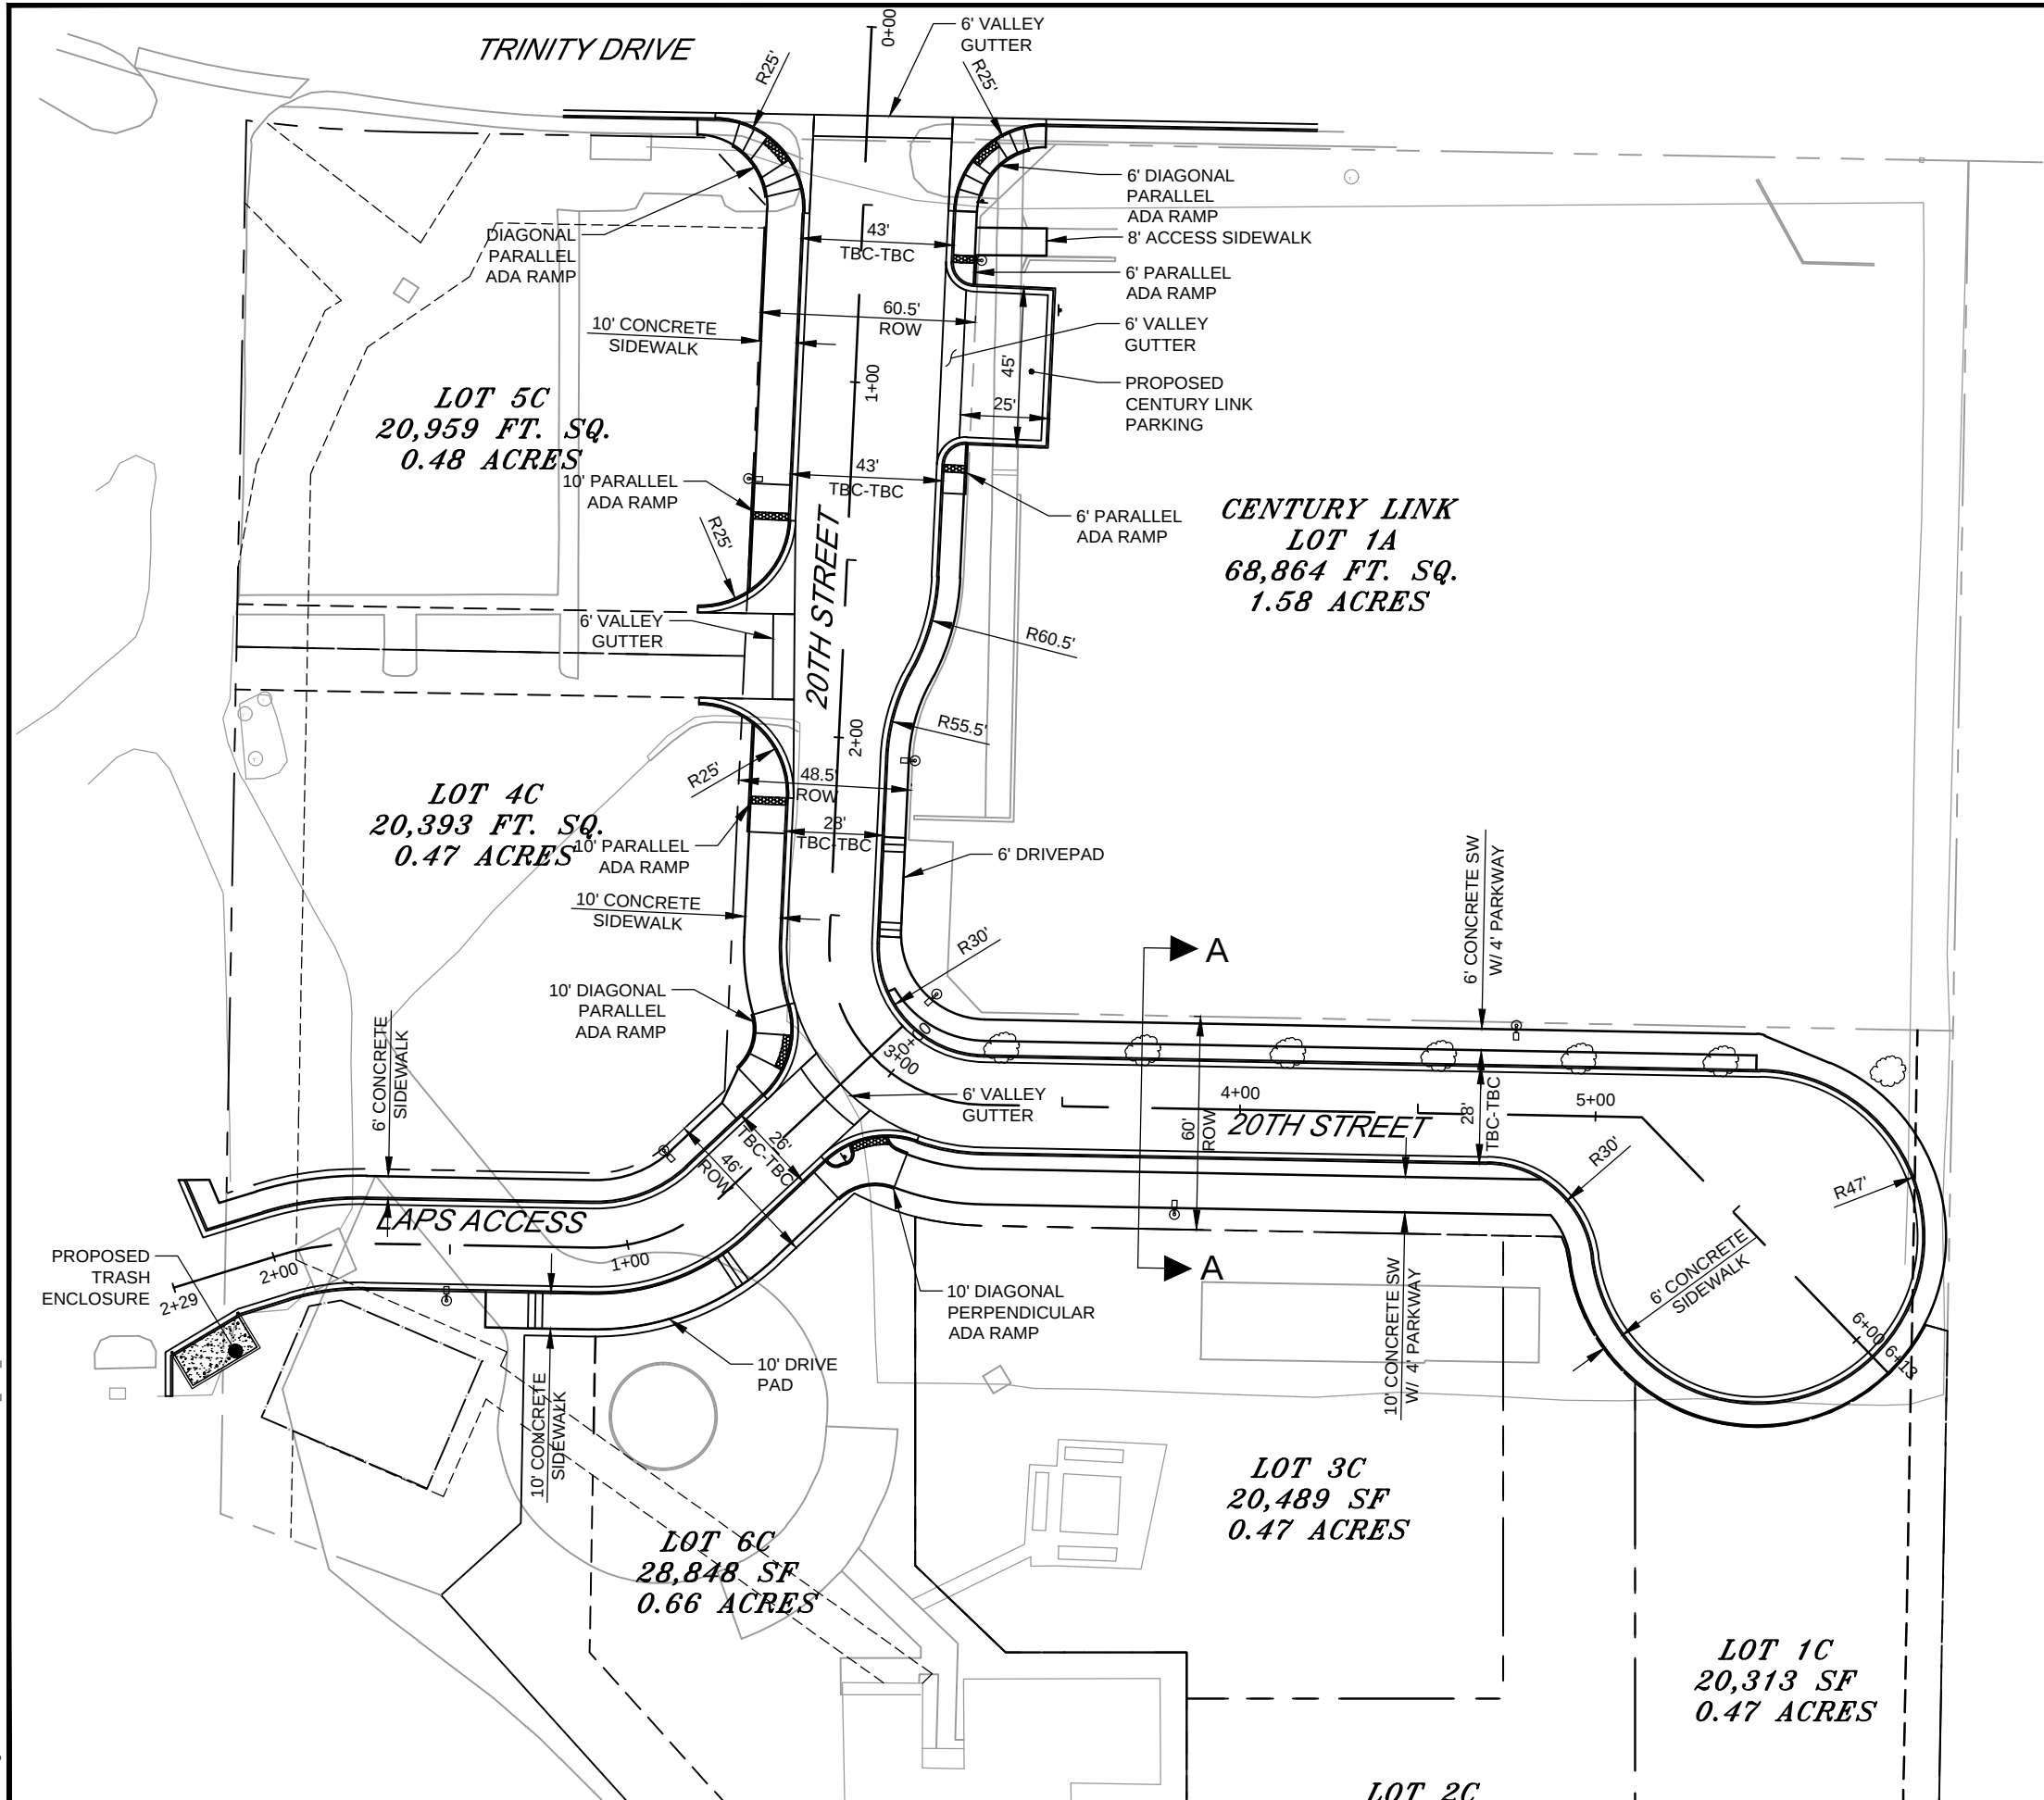

REVISION DESCRIPTION	
NO.	
1	
2	
3	
4	
5	

DESIGNED BY:	B.A.
DRAWN BY:	B.A.
APPROVED BY:	E.B.M.
DATE:	APRIL 9, 2017
SCALE:	1:50

20TH STREET EXTENSION
IMPROVEMENTS


GEOMETRY PLAN


LOS ALAMOS


INCORPORATED COUNTY
OF LOS ALAMOS

PUBLIC WORKS DEPARTMENT
1000 CENTRAL AVE., SUITE 160
LOS ALAMOS, NEW MEXICO 87544
(505) 662-8150 FAX: (505) 662-8109

Drawing File: U:\PROJECTS\2016-1660-20TH-STREET-EXTENSION\02_CAD_DESIGN\PLANS\2-1-3-TYPICAL_SECTIONS.DWG

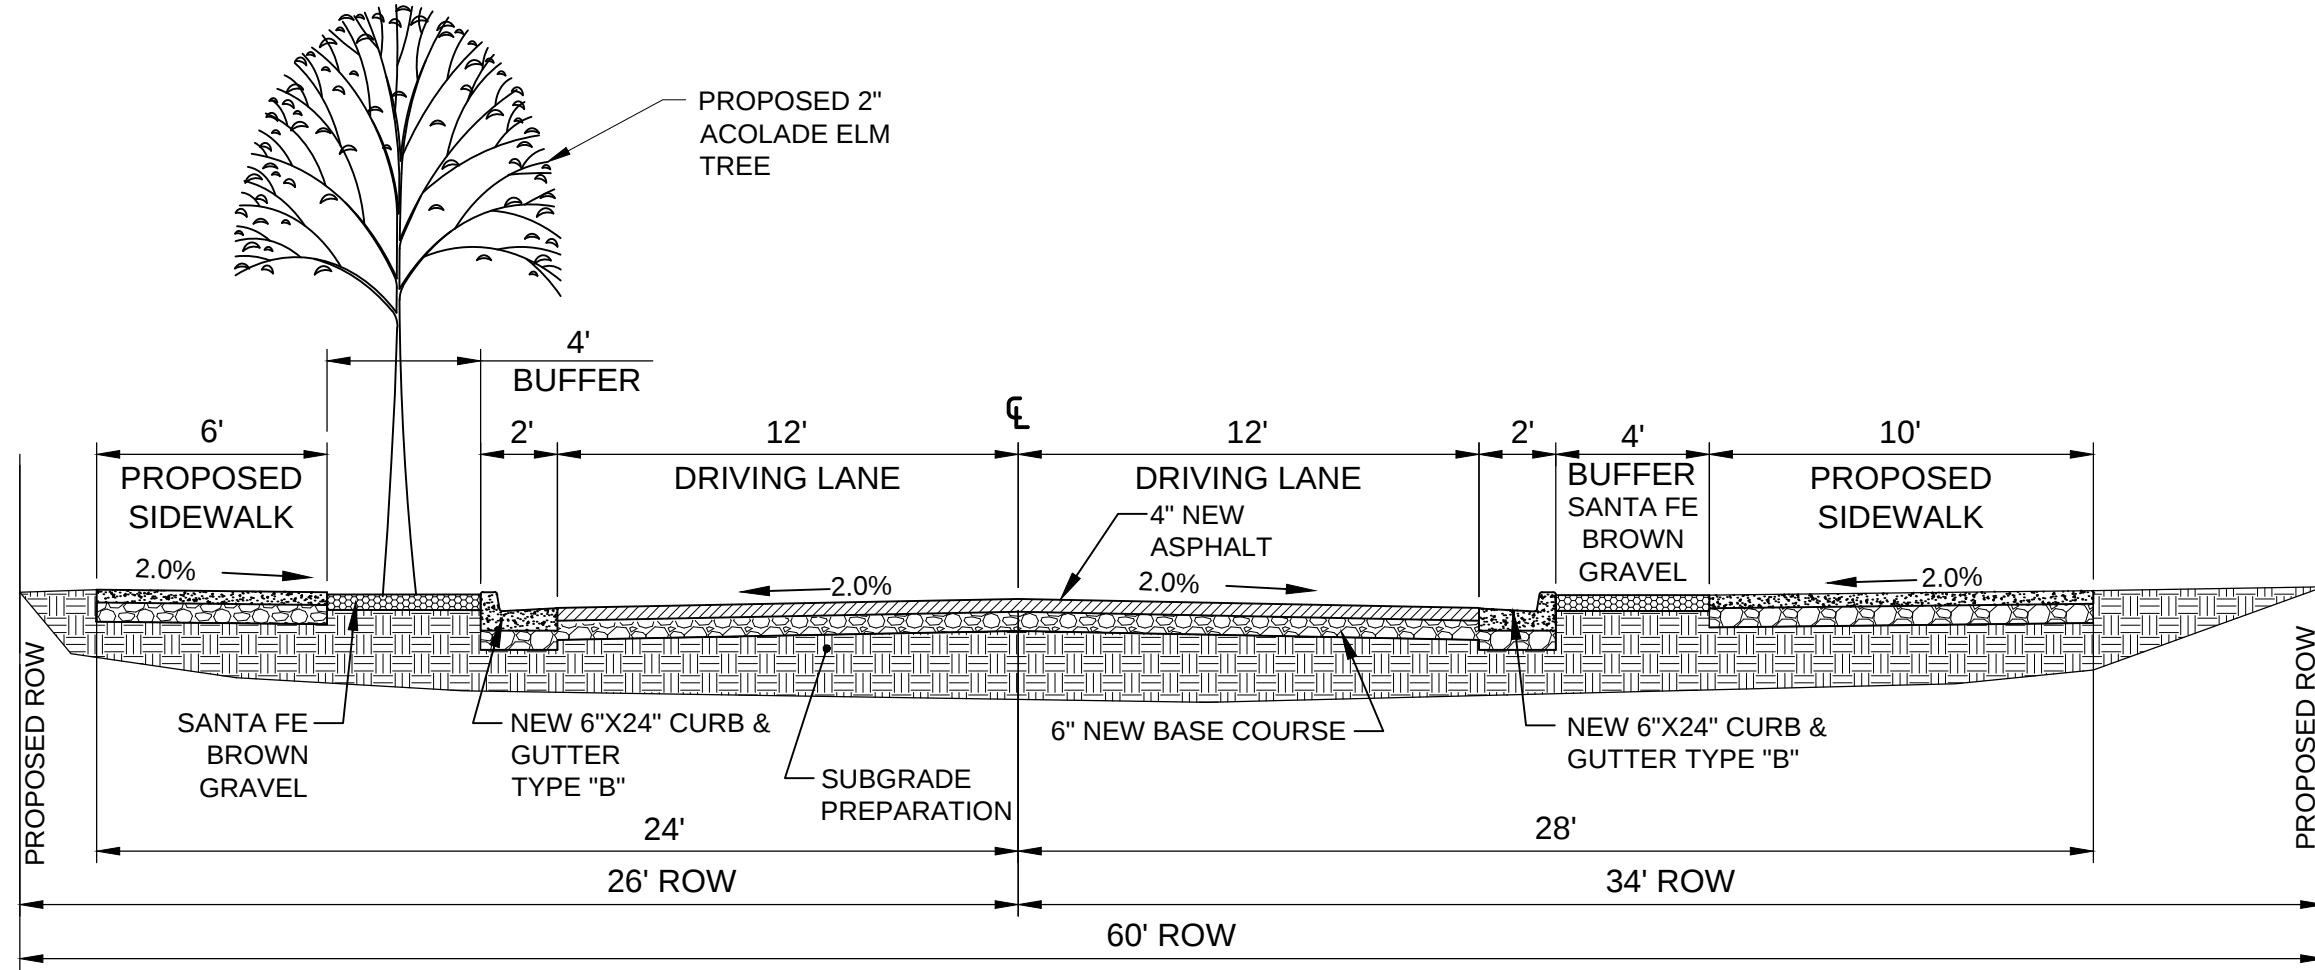

PROPOSED 20TH STREET SECTION
SECTION A-A

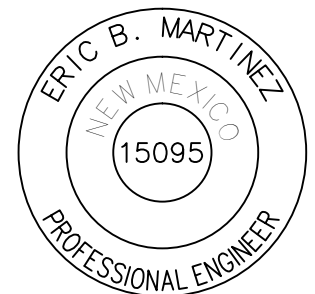

NO.	REVISION DESCRIPTION
1	
2	
3	
4	
5	

DESIGNED BY:	B.A.
DRAWN BY:	B.A.
APPROVED BY:	E.B.M.
DATE:	APRIL 9, 2017
SCALE:	1:50


20TH STREET EXTENSION
IMPROVEMENTS

TYPICAL SECTIONS




INCORPORATED COUNTY
OF LOS ALAMOS
PUBLIC WORKS DEPARTMENT
1000 CENTRAL AVE., SUITE 160
LOS ALAMOS, NEW MEXICO 87544
(505) 662-8150 FAX: (505) 662-8109

Drawing File: U:\PROJECTS\2016-1660-20TH-STREET-EXTENSION\02_CAD_DESIGN\PLANS\2-3-TYPICAL_SECTIONS.DWG

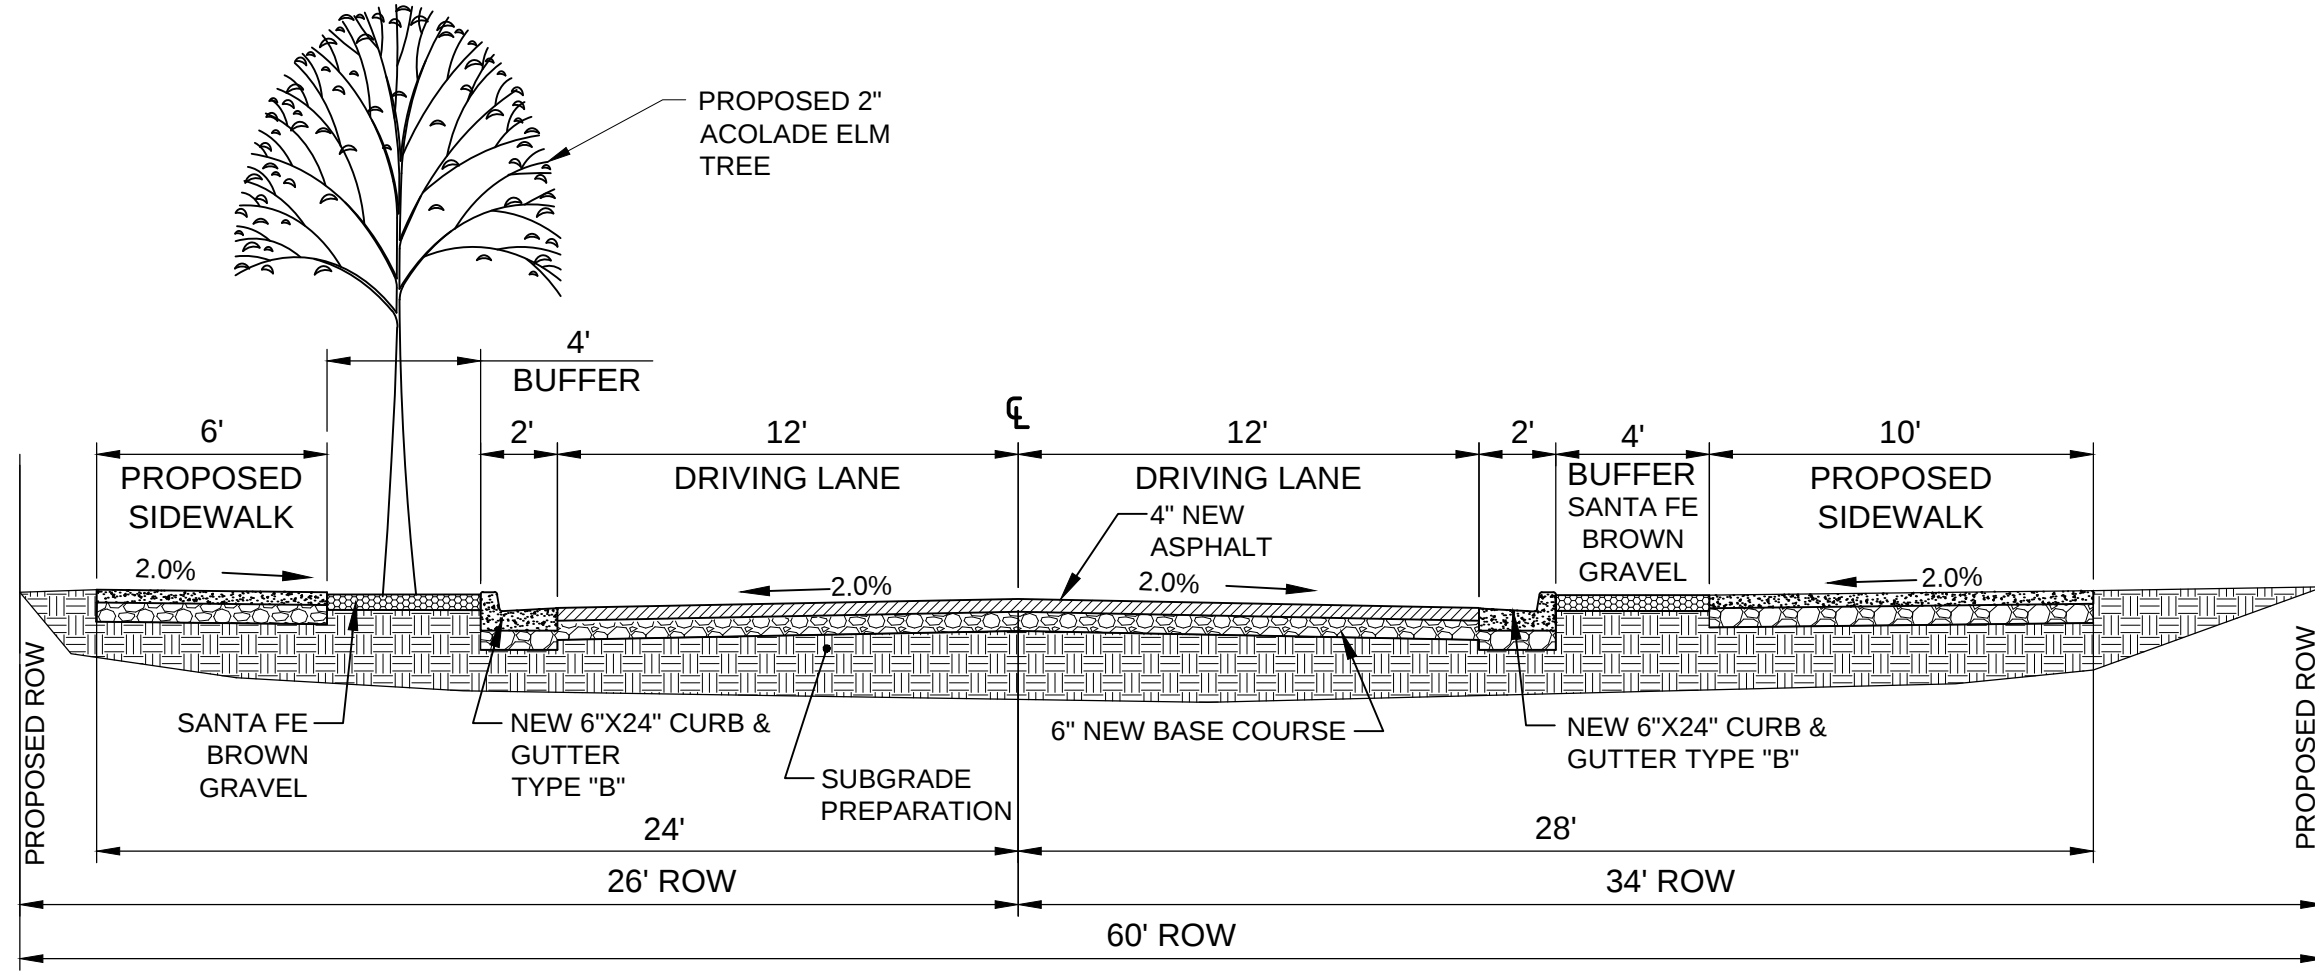

PROPOSED 20TH STREET SECTION
SECTION A-A

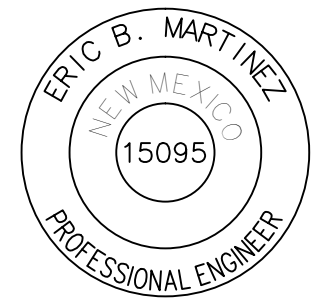

NO.	REVISION DESCRIPTION
1	
2	
3	
4	
5	

DESIGNED BY:	B.A.
DRAWN BY:	B.A.
APPROVED BY:	E.B.M.
DATE:	APRIL 9, 2017
SCALE:	1:50

20TH STREET EXTENSION
IMPROVEMENTS

TYPICAL SECTIONS



INCORPORATED COUNTY
OF LOS ALAMOS
PUBLIC WORKS DEPARTMENT
1000 CENTRAL AVE., SUITE 160
LOS ALAMOS, NEW MEXICO 87544
(505) 662-8150 FAX: (505) 662-8109