

Smith's


Scale
0 40 80
feet
SCALE: 1" = 40'

Beginning
of Project


Knecht St.

Trinity Site

Proposed Revised Project
Limits and Design
Attachment D

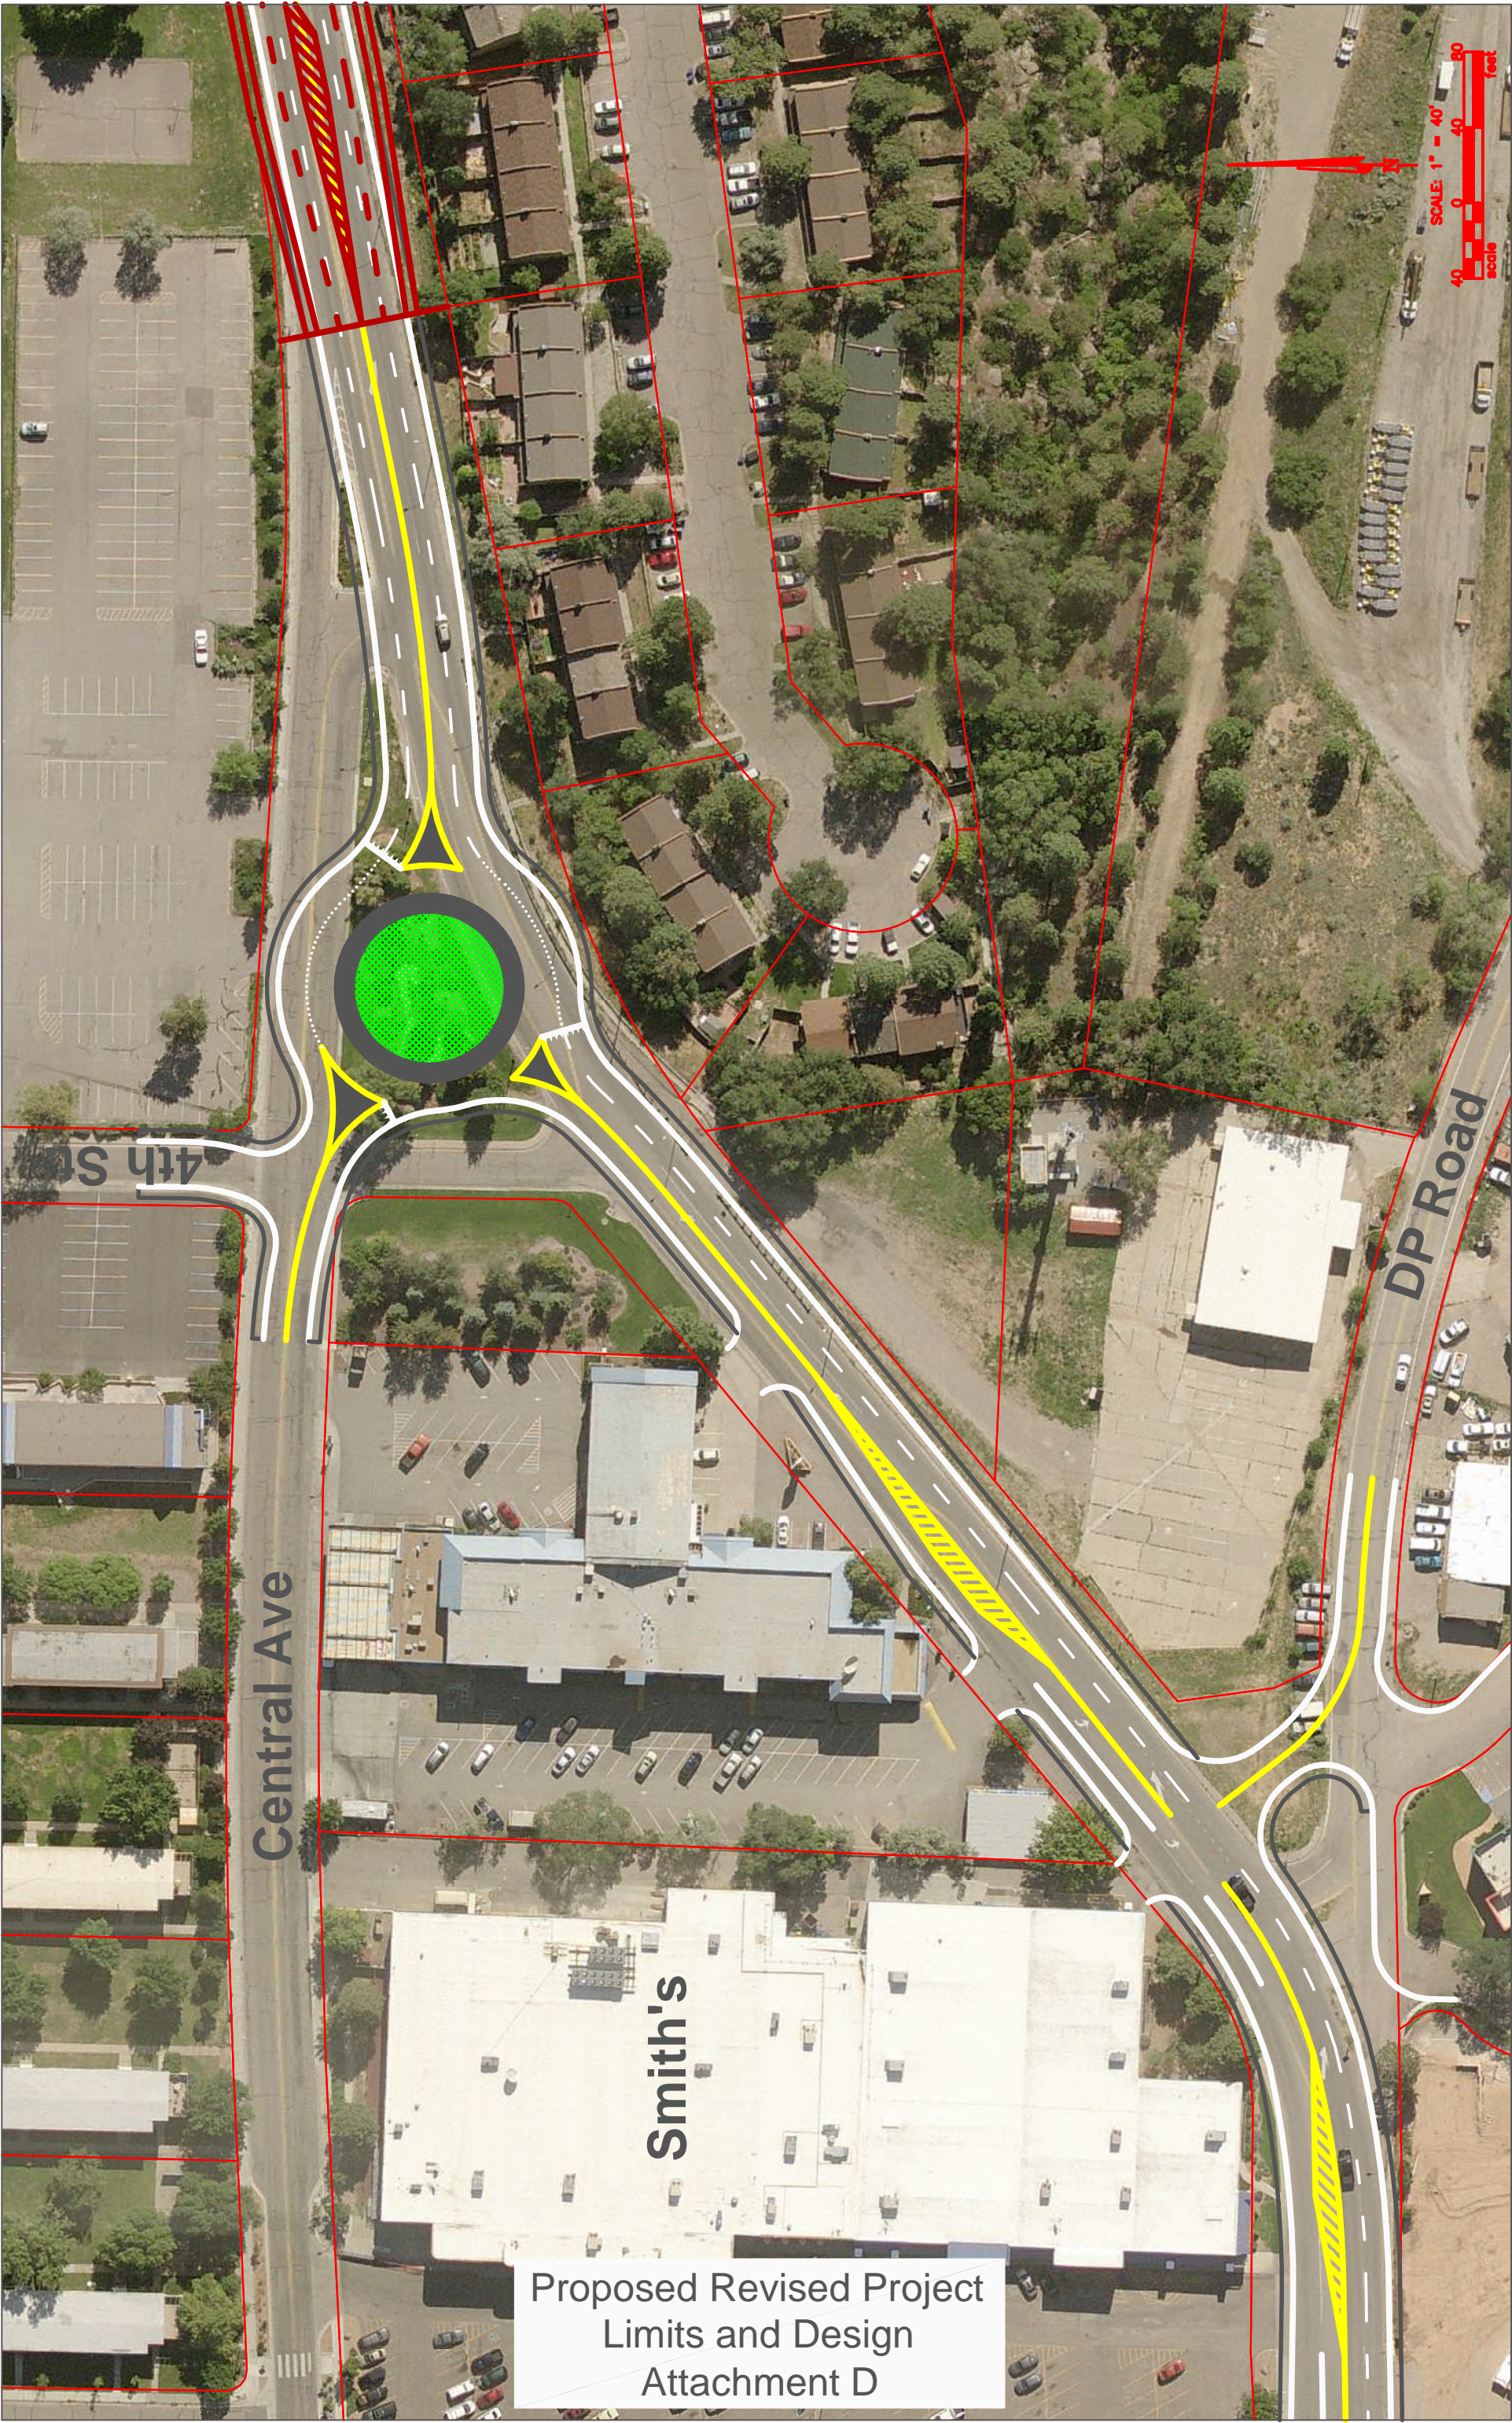

Proposed Revised Project
Limits and Design
Attachment D

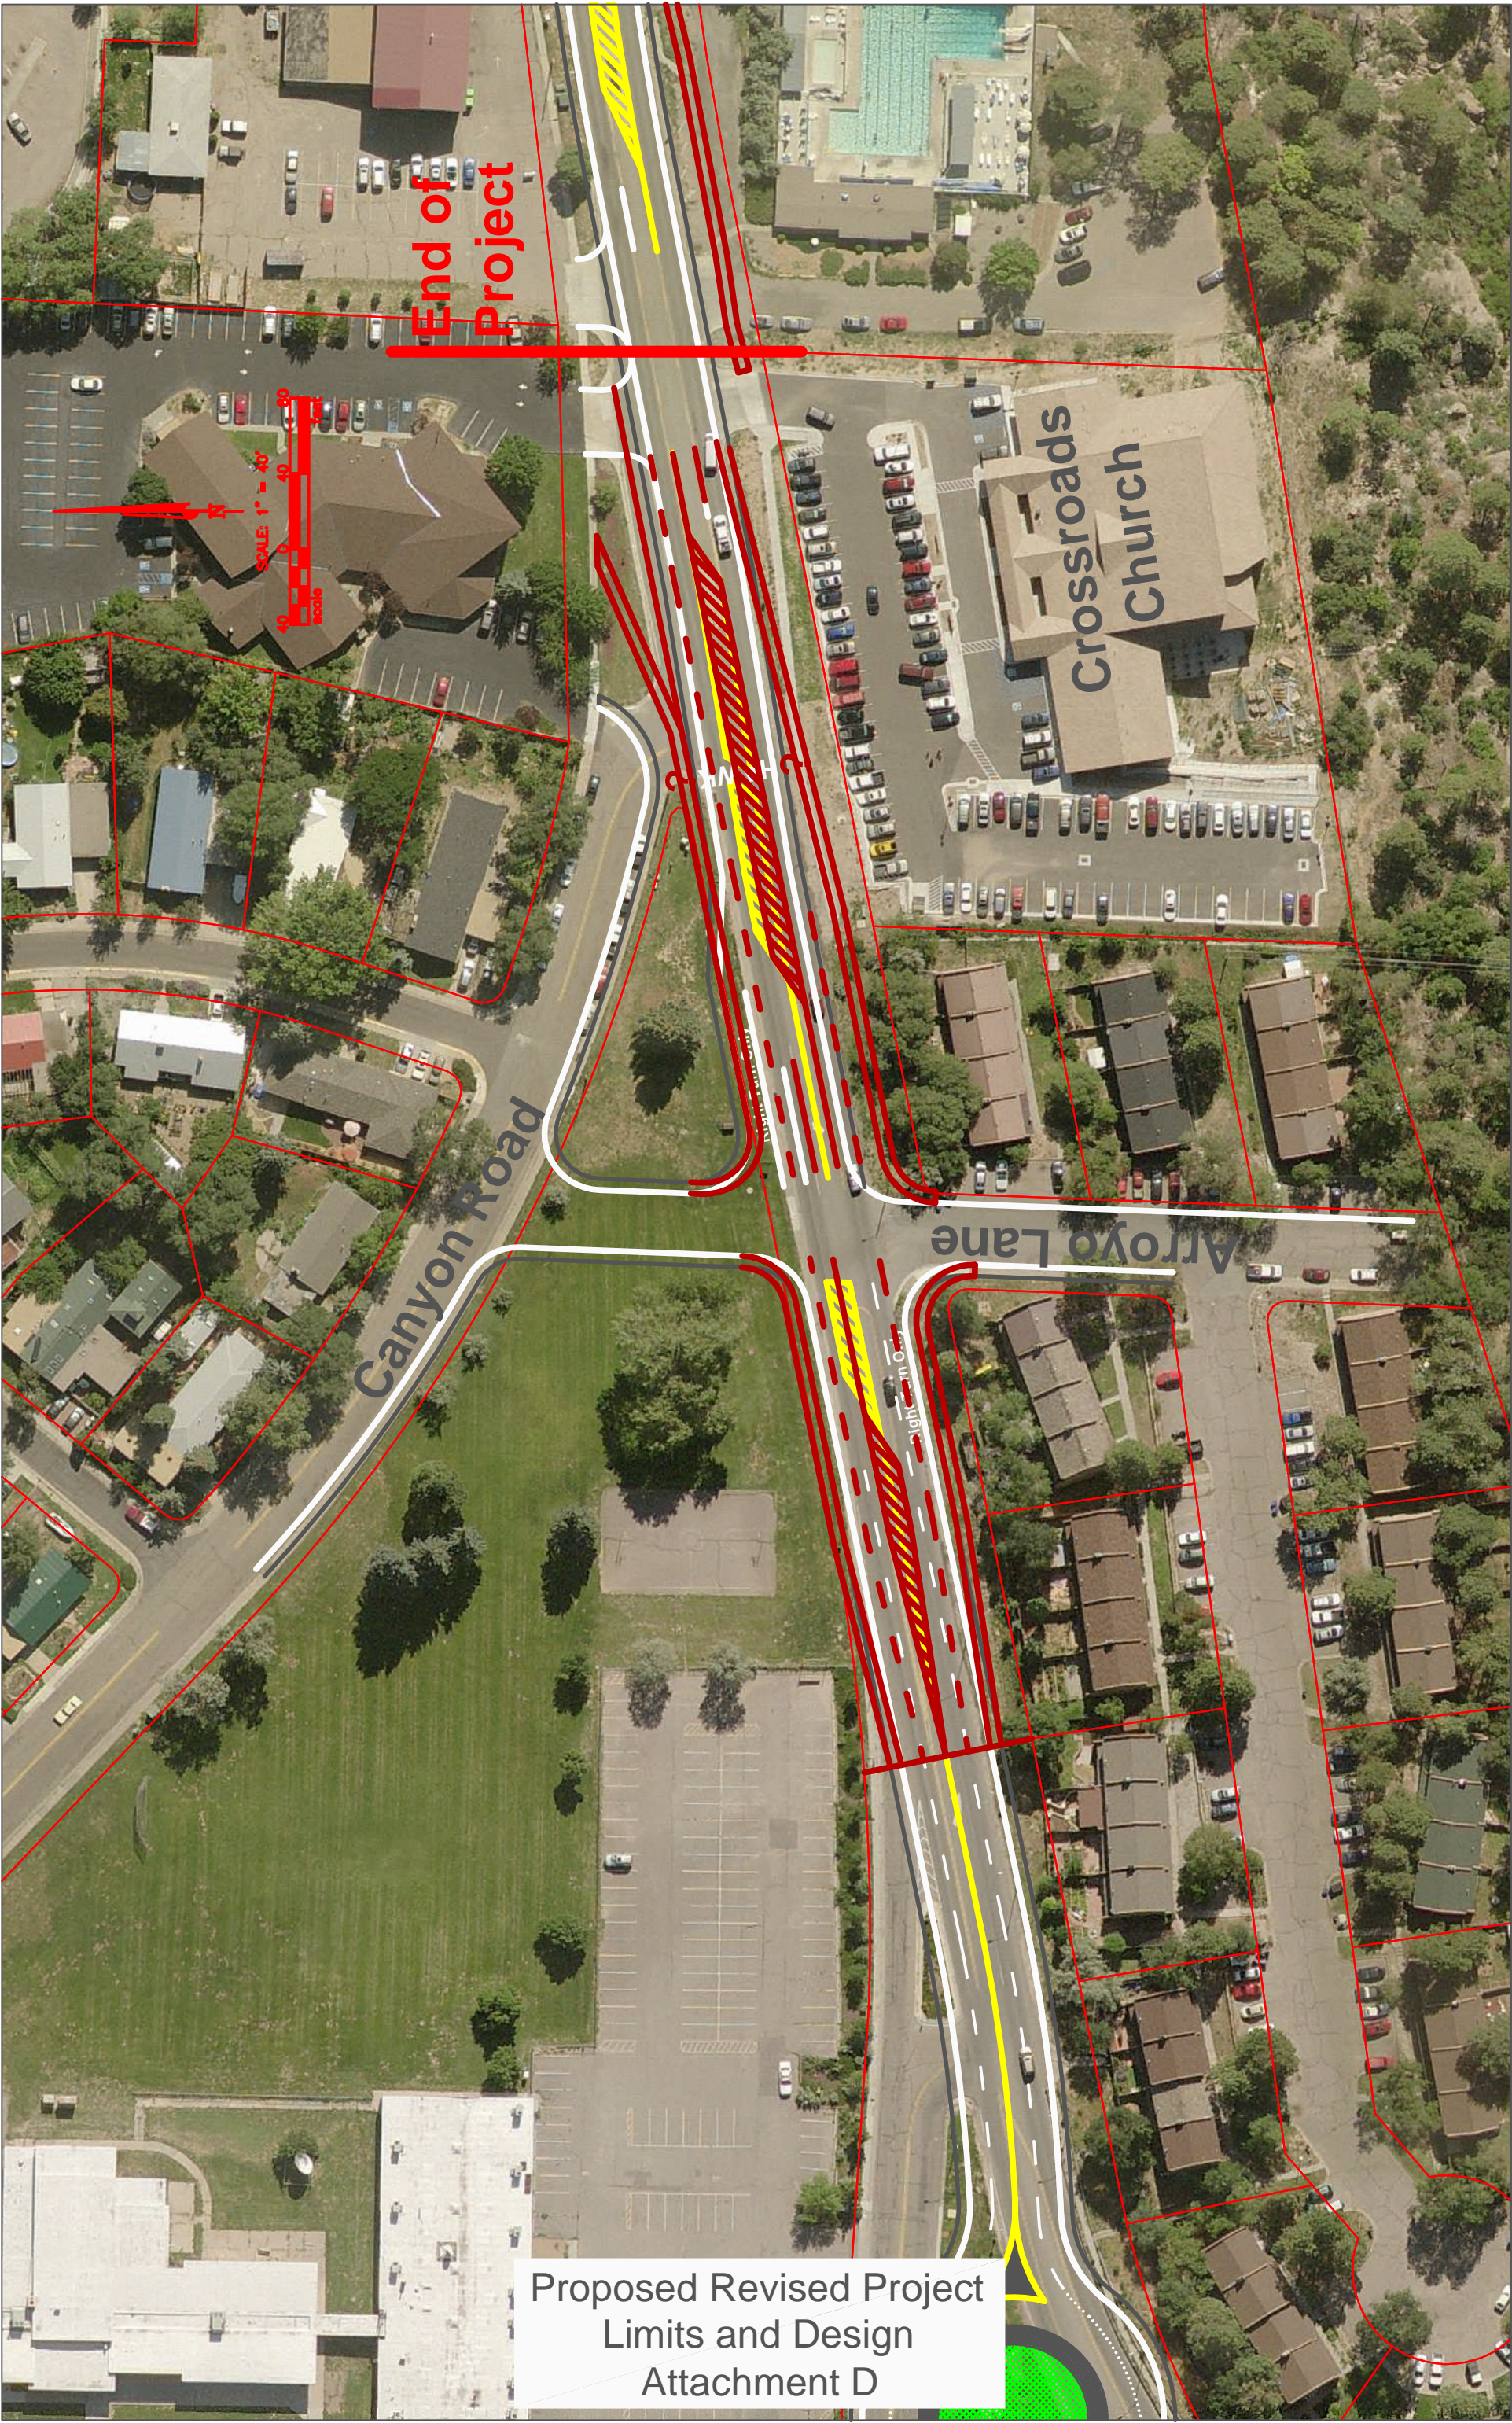

End of Project

Crossroads Church

Canyon Road

Arroyo Lane

Proposed Revised Project
Limits and Design
Attachment D