



WEST ELEVATION OF PROPOSED NEW GARAGE ROOF + CARPORT
 AT 626 47TH ST., LOS ALAMOS, NM. FOR HEMMING RESIDENCE
 SCALE: $\frac{1}{8}" = 1'00"$ 6-14-2016

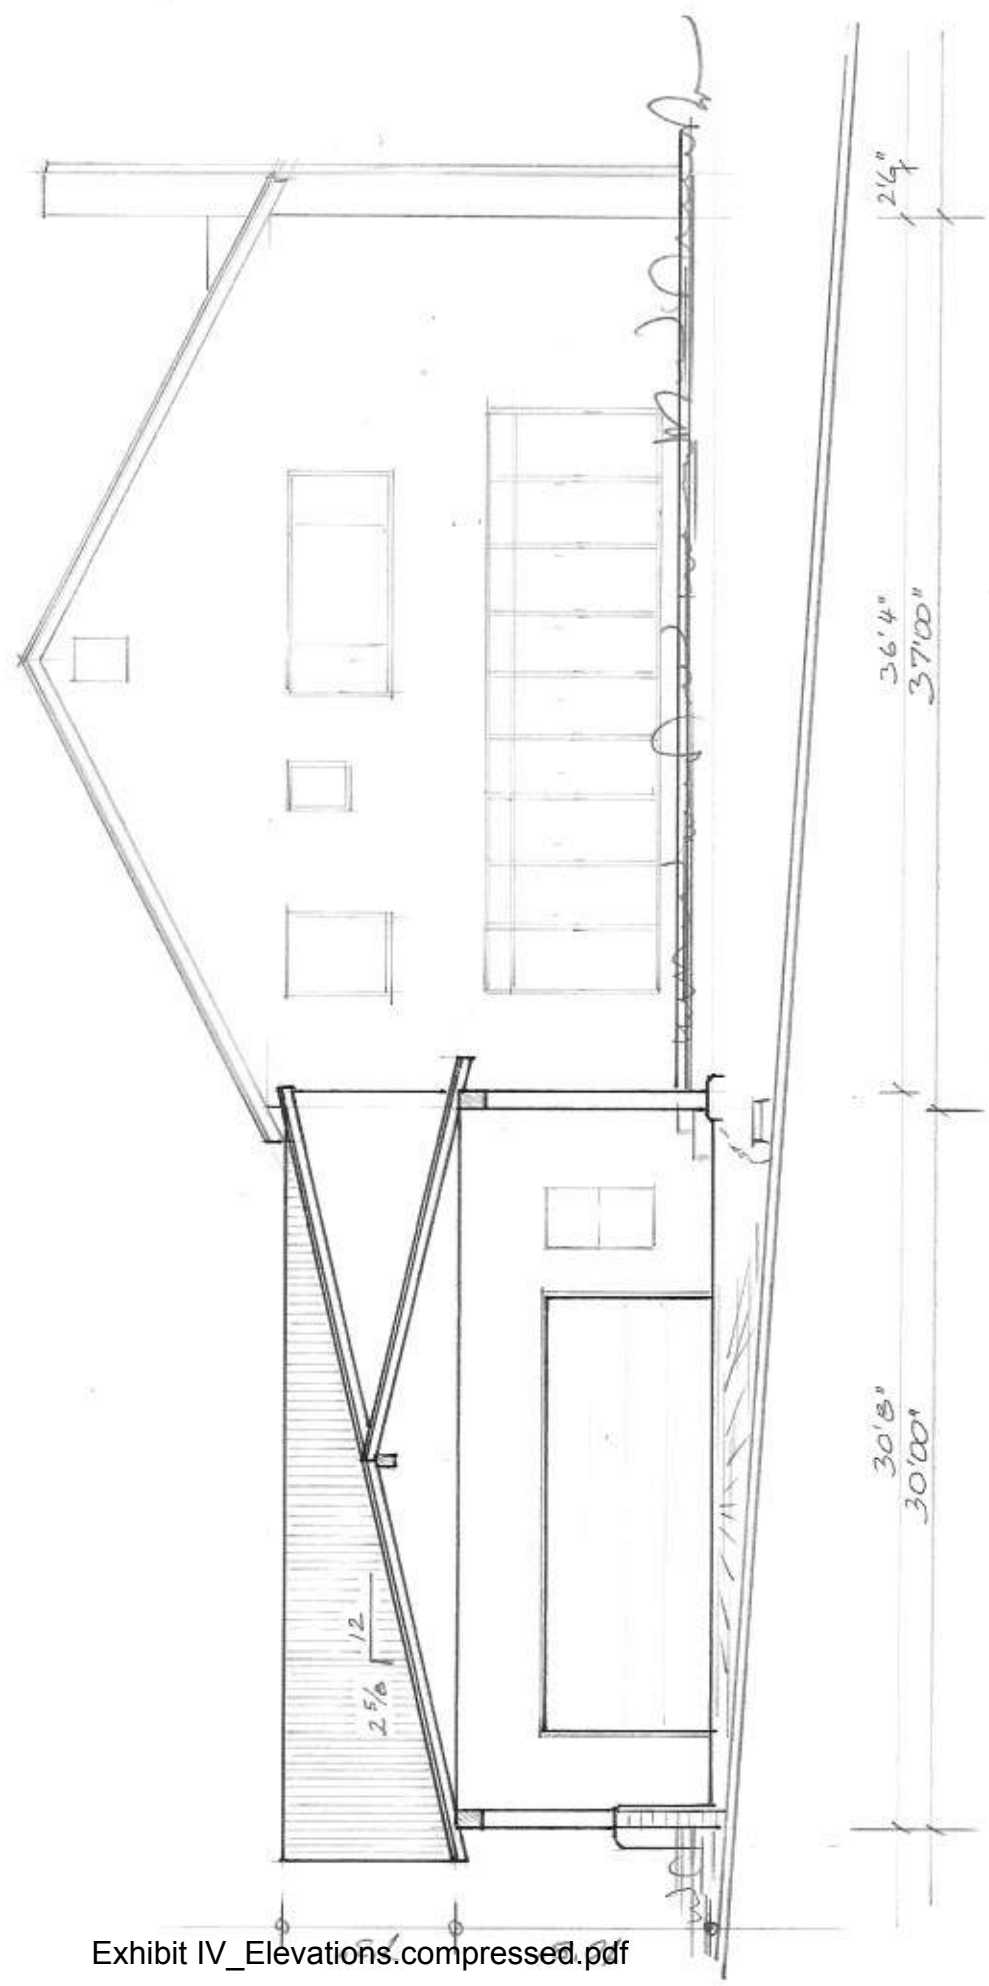

DESIGN BY:
 LEITNER CONSTRUCTION LLC

NORTH ELEVATION OF PROPOSED NEW GARAGE ROOF AND CARPORT
 AT 626 47th ST. LOS ALAMOS, NM.
 HEMSING RESIDENCE

SCALE: $\frac{1}{8} = 1'00''$

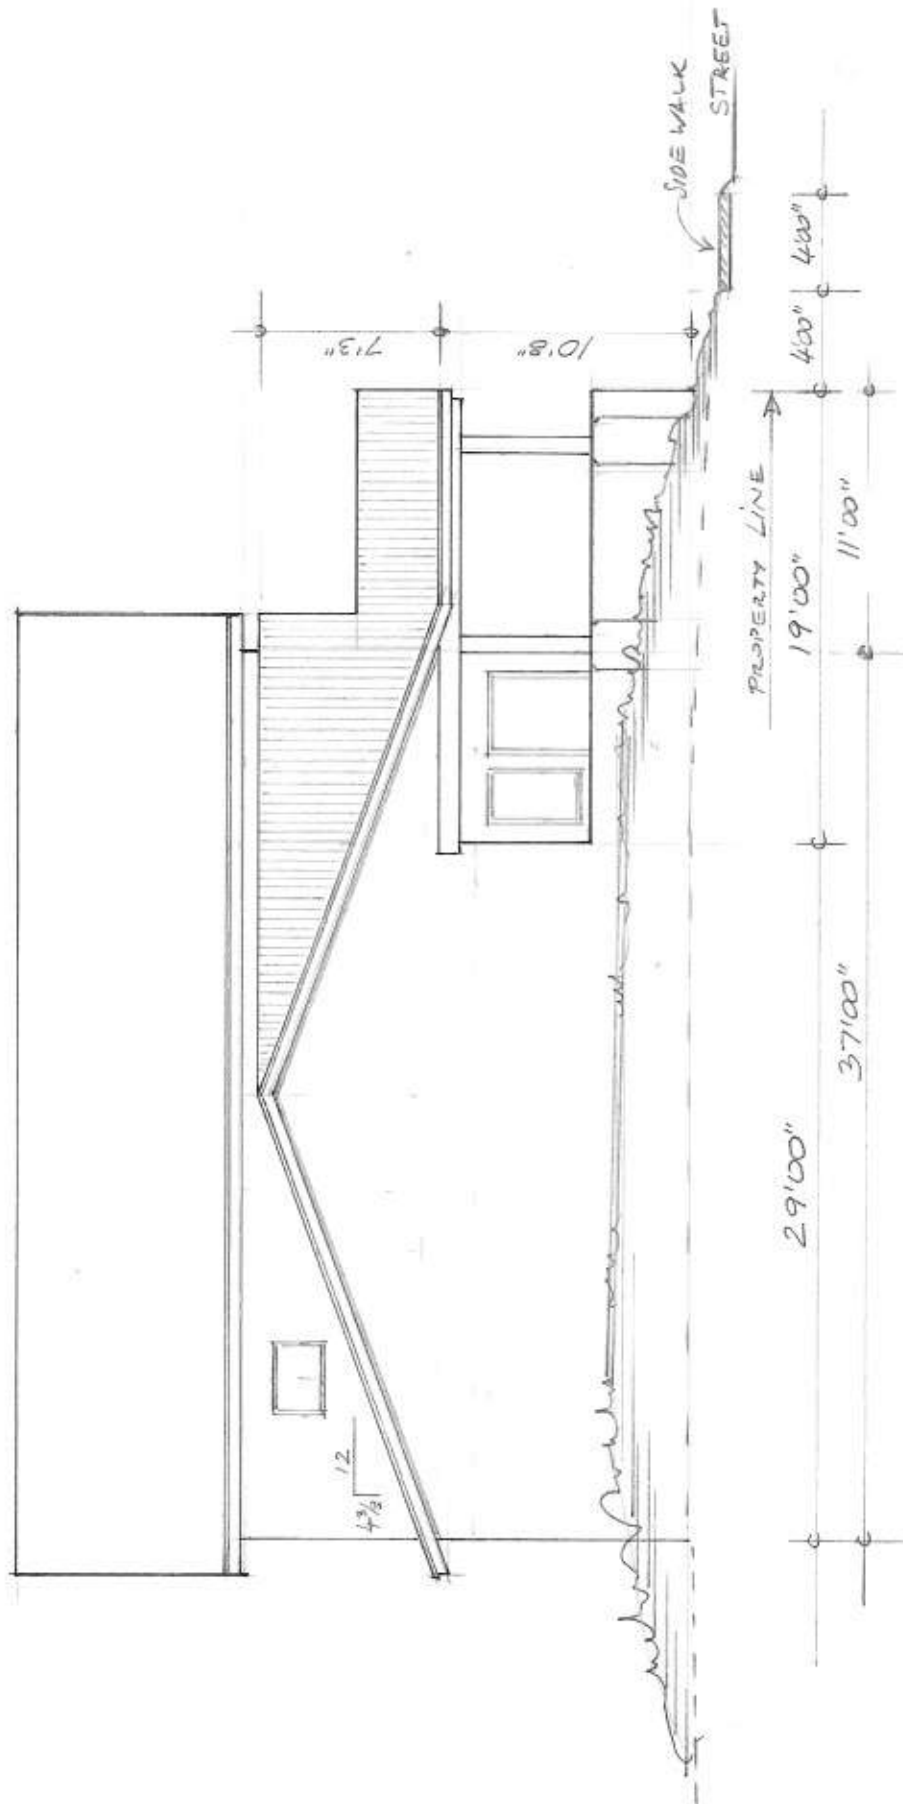

DESIGN BY: 6-13-2016
 LEITNER CONSTRUCTION LLC