
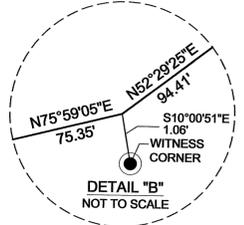


SURVEY NOTES

- Bearings are New Mexico Coordinate System grid basis, NAD 83 datum, Transverse Mercator Projection, West Zone, New Mexico and tied to monuments as shown on NMHS&TD Control Survey Map "LOS ALAMOS CONTROL".
- All distances shown are horizontal ground distances.
- Local Project ground coordinates are State Plane Coordinates (US SURVEY FOOT) scaled to ground. Combined Project Ground to Grid factor: 0.99955414587 Basis of Bearings is from northeast corner of lot 6 to Station LAC-7 (Pajarito School) N00°37'12"W 8168.70 feet.
STATION LAC-7 LATITUDE: 35°54'18.69916" N
LONGITUDE: 106°18' 55.18836" W
GEOID SEPARATION (US FT): -62.50
ELLIPSOID HEIGHT (US FT): 7375.52
LOCAL PROJECT GROUND COORDINATE: X=1621793.149 Y=1785557.756
- Corner monuments "SET" or "RESET" by this survey are capped #5 rebar, 2' feet in length, stamped NMSHTD "PLS 18375", or as described hereon.
- Bearings and distances labeled in "(parenthesis)" are from record documents listed hereon and are shown where such information differs from data compiled by this survey.
- Distances shown opposite stationing are at right angles or radial to survey centerline.
- Basis of stationing for survey centerline based on information taken from plat of survey titled "Eastern Area No. 3" Los Alamos County NM recorded in the office the county clerk in book 1, page, 74.
- Basis of stationing for Construction CL based on design drawing provided by Santa Fe Engineering Consultants LLC.
- Monuments and points found were used to establish existing right of way line.

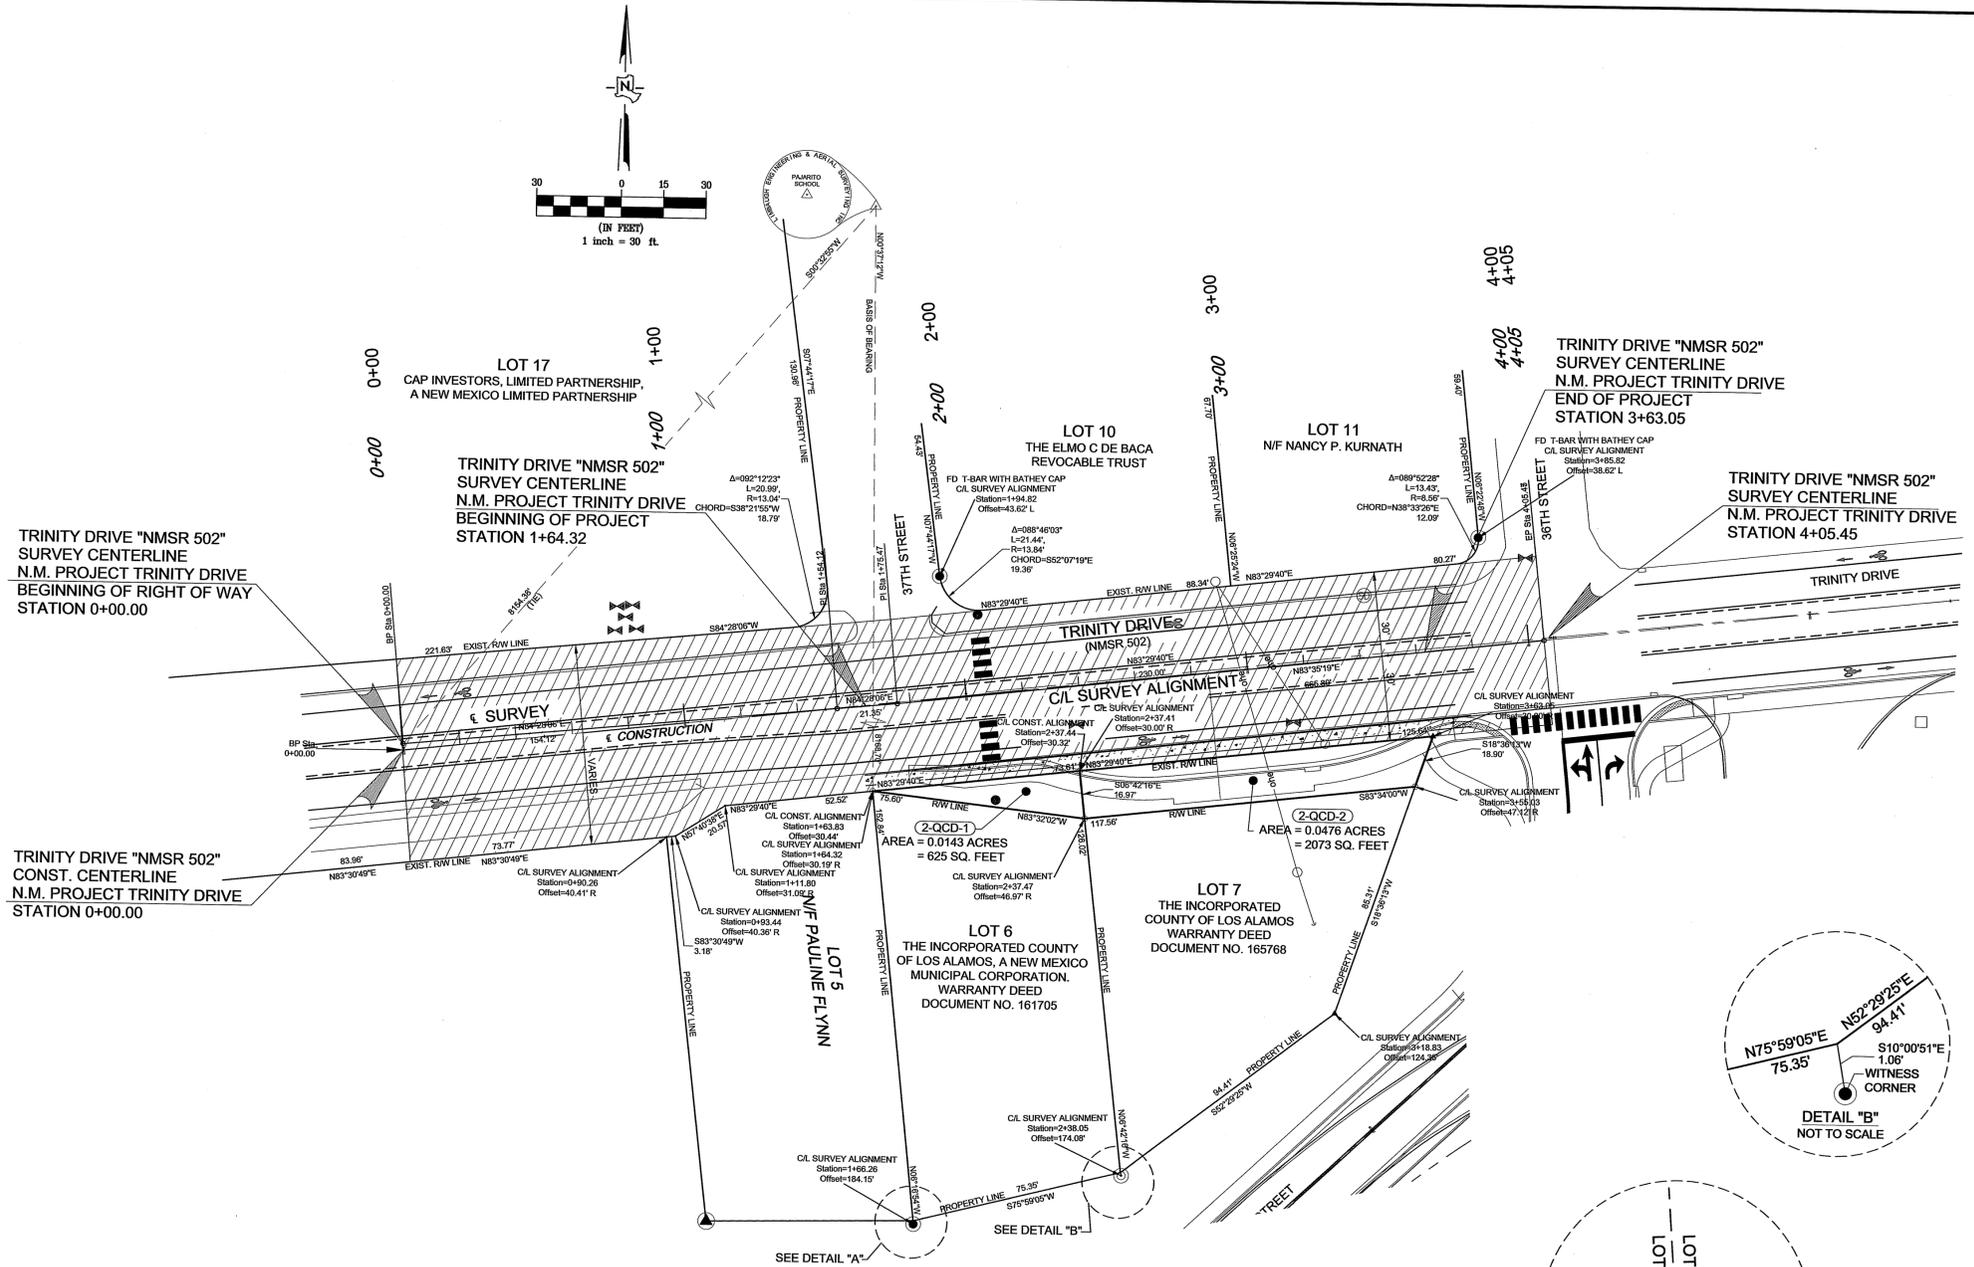

- Legend**
- (N 90°00'00\"/>

| NO. | DESCRIPTION | DATE | BY |
|-----|-------------|------|----|
| | | | |
| | | | |
| | | | |
| | | | |

FOR OWNERS NAME AND AREAS FOR PARCEL NUMBERS SHOWN SEE SHEET 1A OF 2.

**SECTION 16
TOWNSHIP 19 NORTH,
RANGE 6 EAST N.M.P.M.**



SURVEYORS CERTIFICATE
I CERTIFY THAT I AM A REGISTERED PROFESSIONAL SURVEYOR AND THAT THESE RW MAPS ARE AN INTERIM PRODUCT OF PROJECT DESIGN DEVELOPMENT AND WERE PREPARED BY ME OR UNDER MY DIRECTION AND ARE BASED ON AN ACTUAL FIELD SURVEY PERFORMED UNDER MY DIRECTION ON SEPTEMBER, 2020. CONFORMANCE WITH THE STATE OF NEW MEXICO'S MINIMUM STANDARDS FOR RIGHT OF WAY SURVEYING WILL OCCUR FOLLOWING ACTUAL ACQUISITION OF RIGHT OF WAY REQUIRED BY PROJECT NM 502 & 35TH STREET REALIGNMENT.

DATE: 07/07/2021

FINAL MAP

DATE: July 12, 2021

NEW MEXICO DEPARTMENT OF TRANSPORTATION
RIGHT OF WAY MAP
NEW MEXICO PROJECT NO.
**NM 502 & 35th STREET
REALIGNMENT PROJECT**
LOS ALAMOS COUNTY
SCALE 1"=30' SHEET 2 OF 2