


FULLER LODGE

WEST WING PORTAL PROPOSAL



4-27-2021

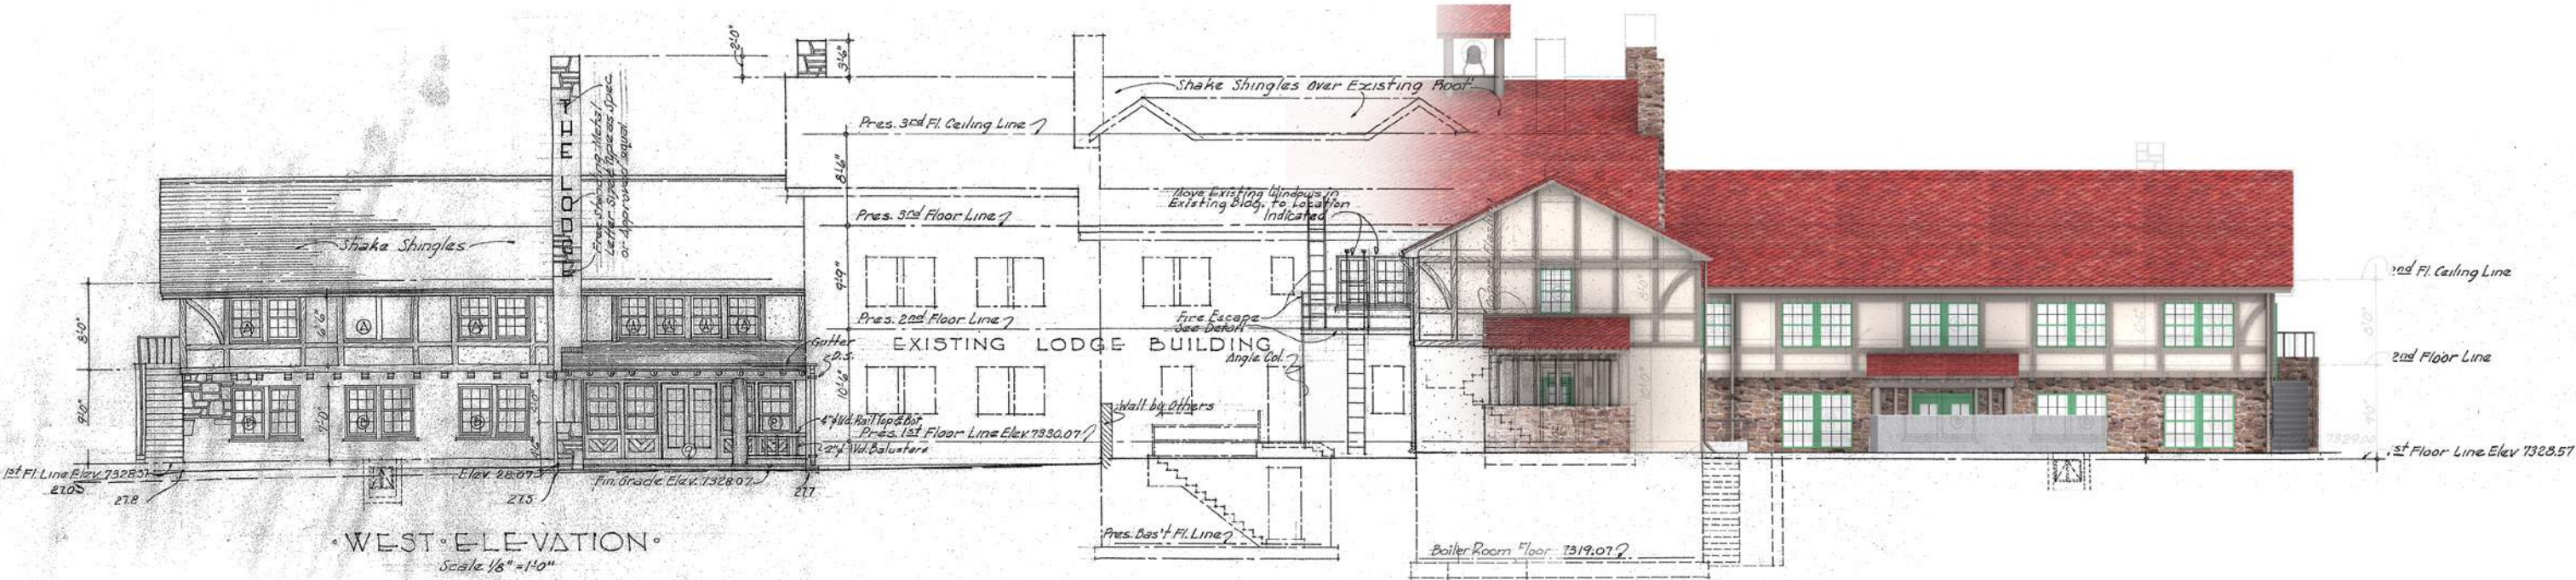

FULLER LODGE

EXISTING PORTAL REFERENCE, WEST WING



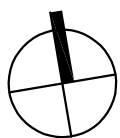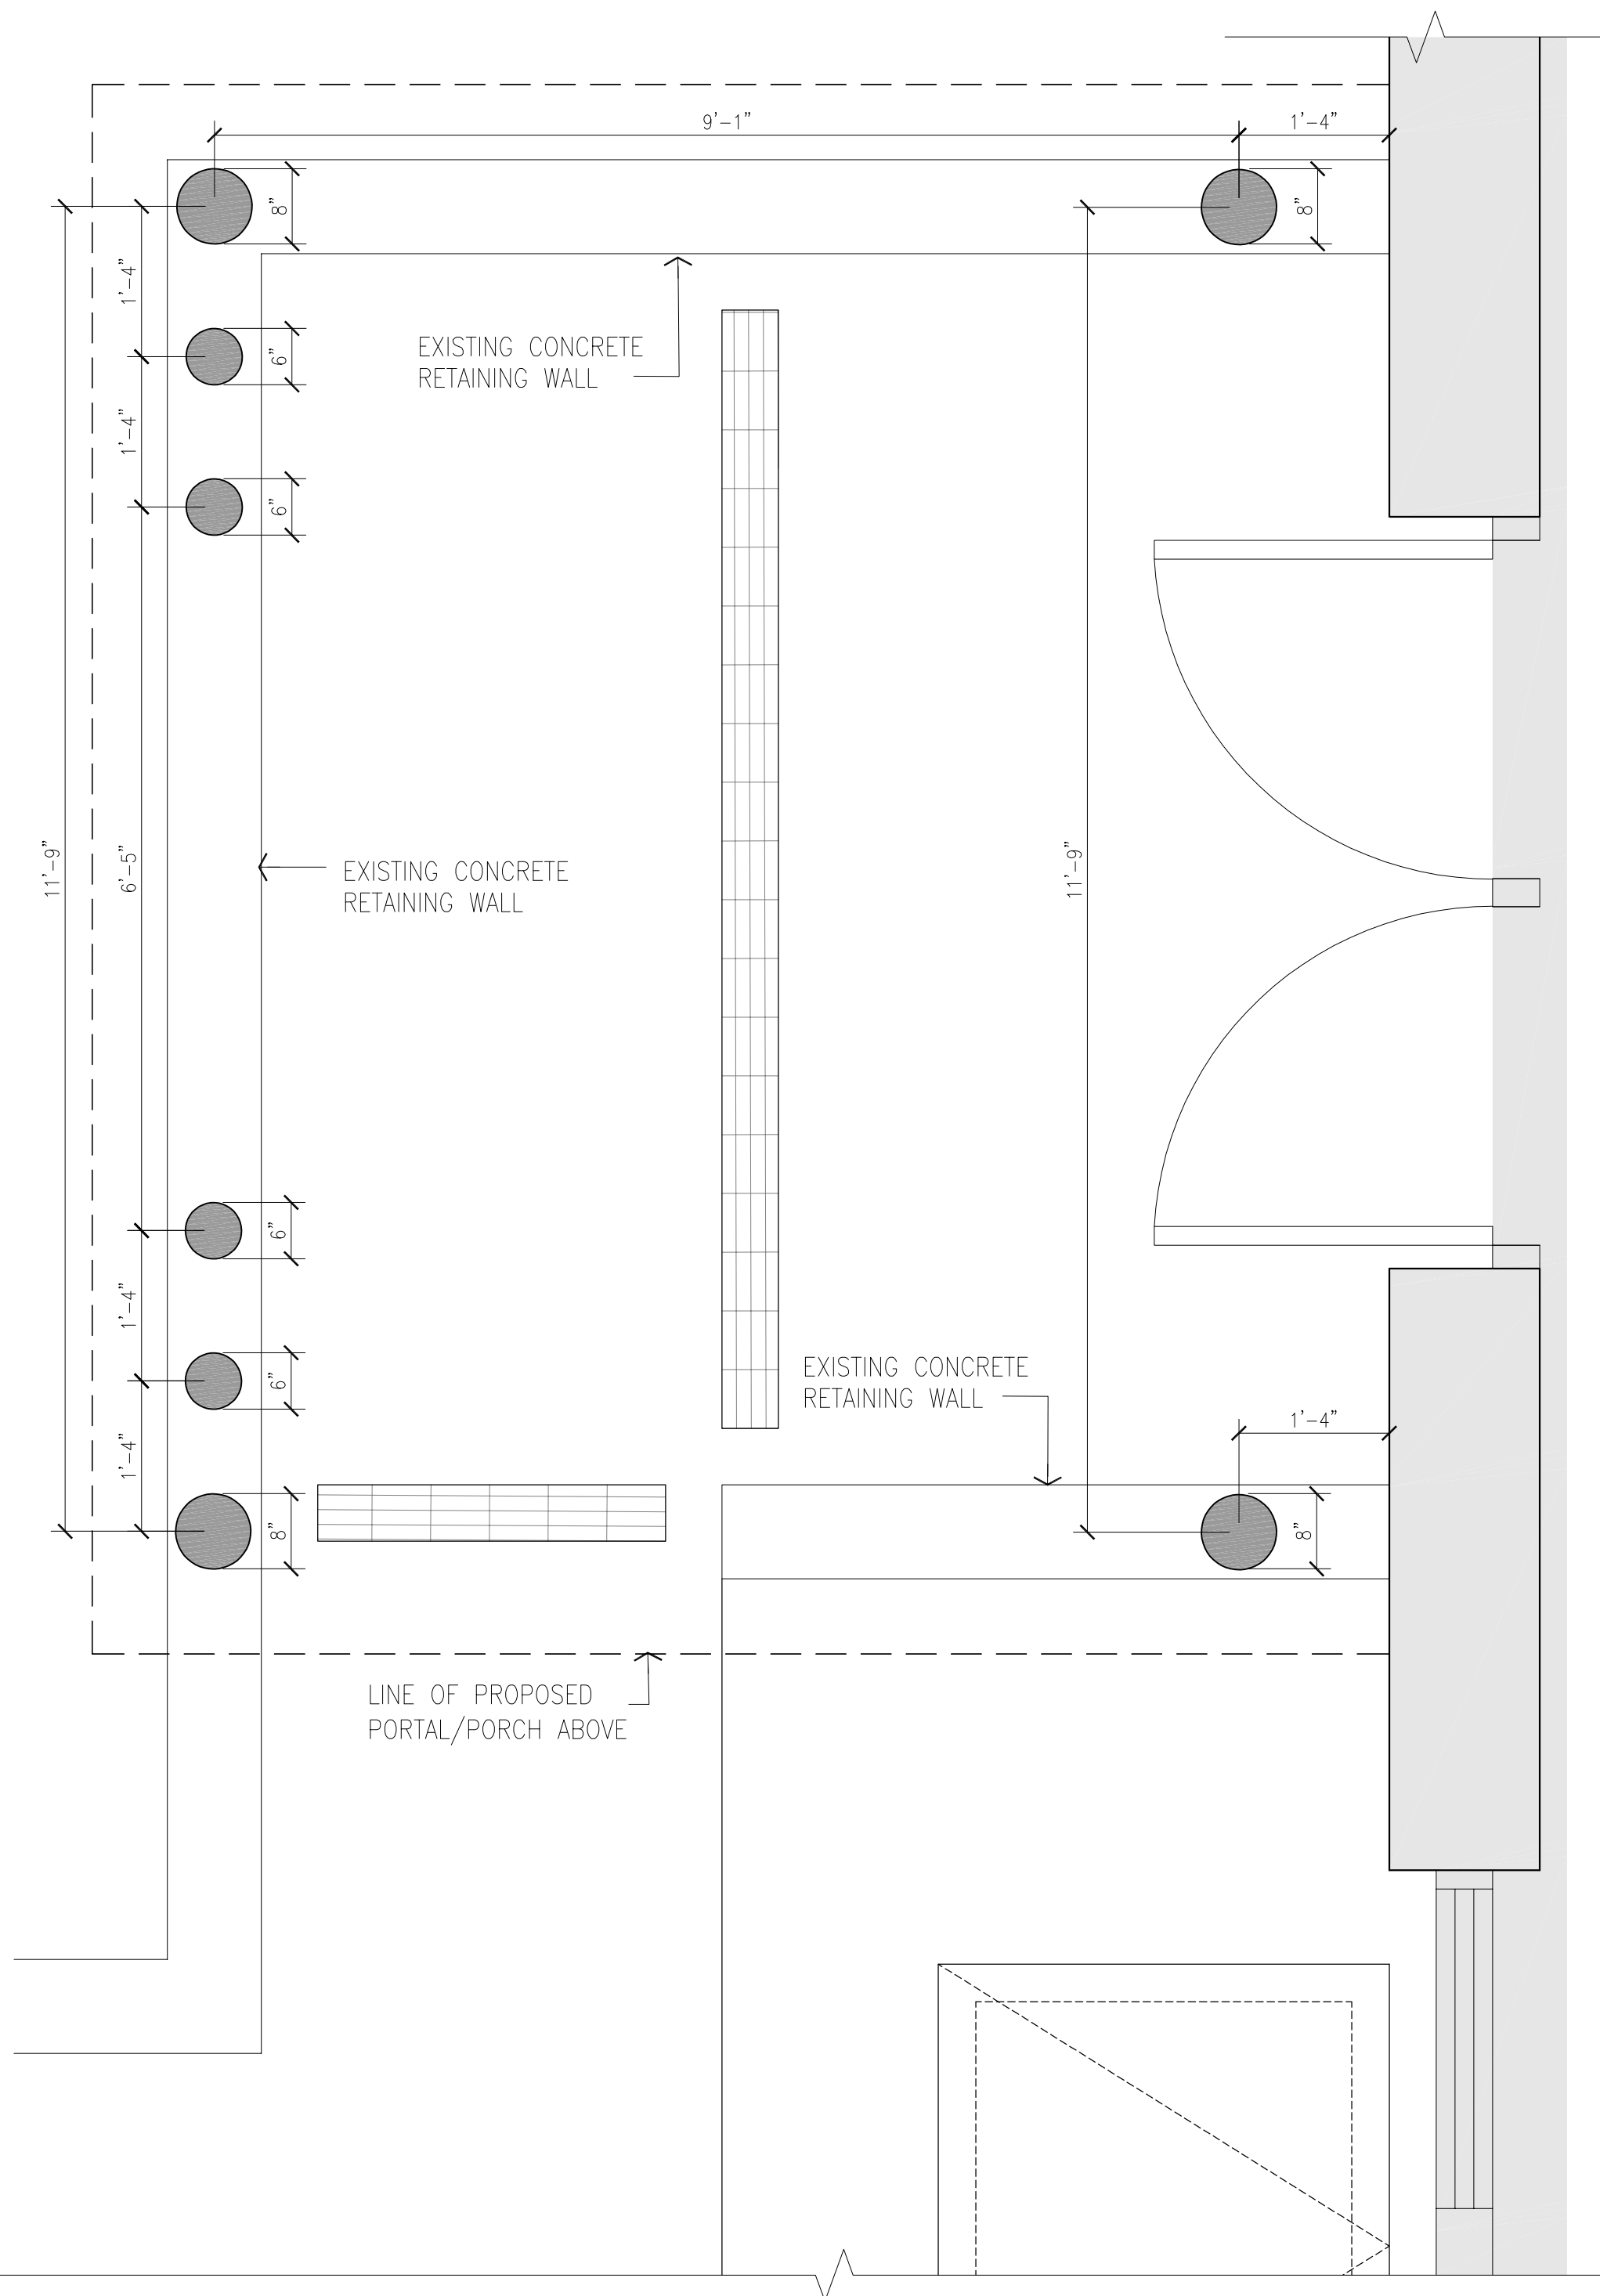

TRUE NORTH

FULLER LODGE

PROPOSED PORTAL PLAN, OPTION 1


SCALE: 3/4" = 1'-0"


LACO FULLER LODGE CANOPY

LOS ALAMOS, NM

DATE: 04-27-2021

JOB # 21-14

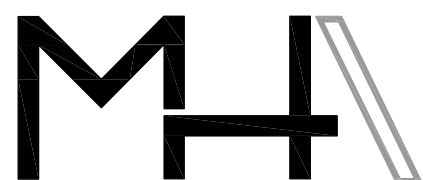

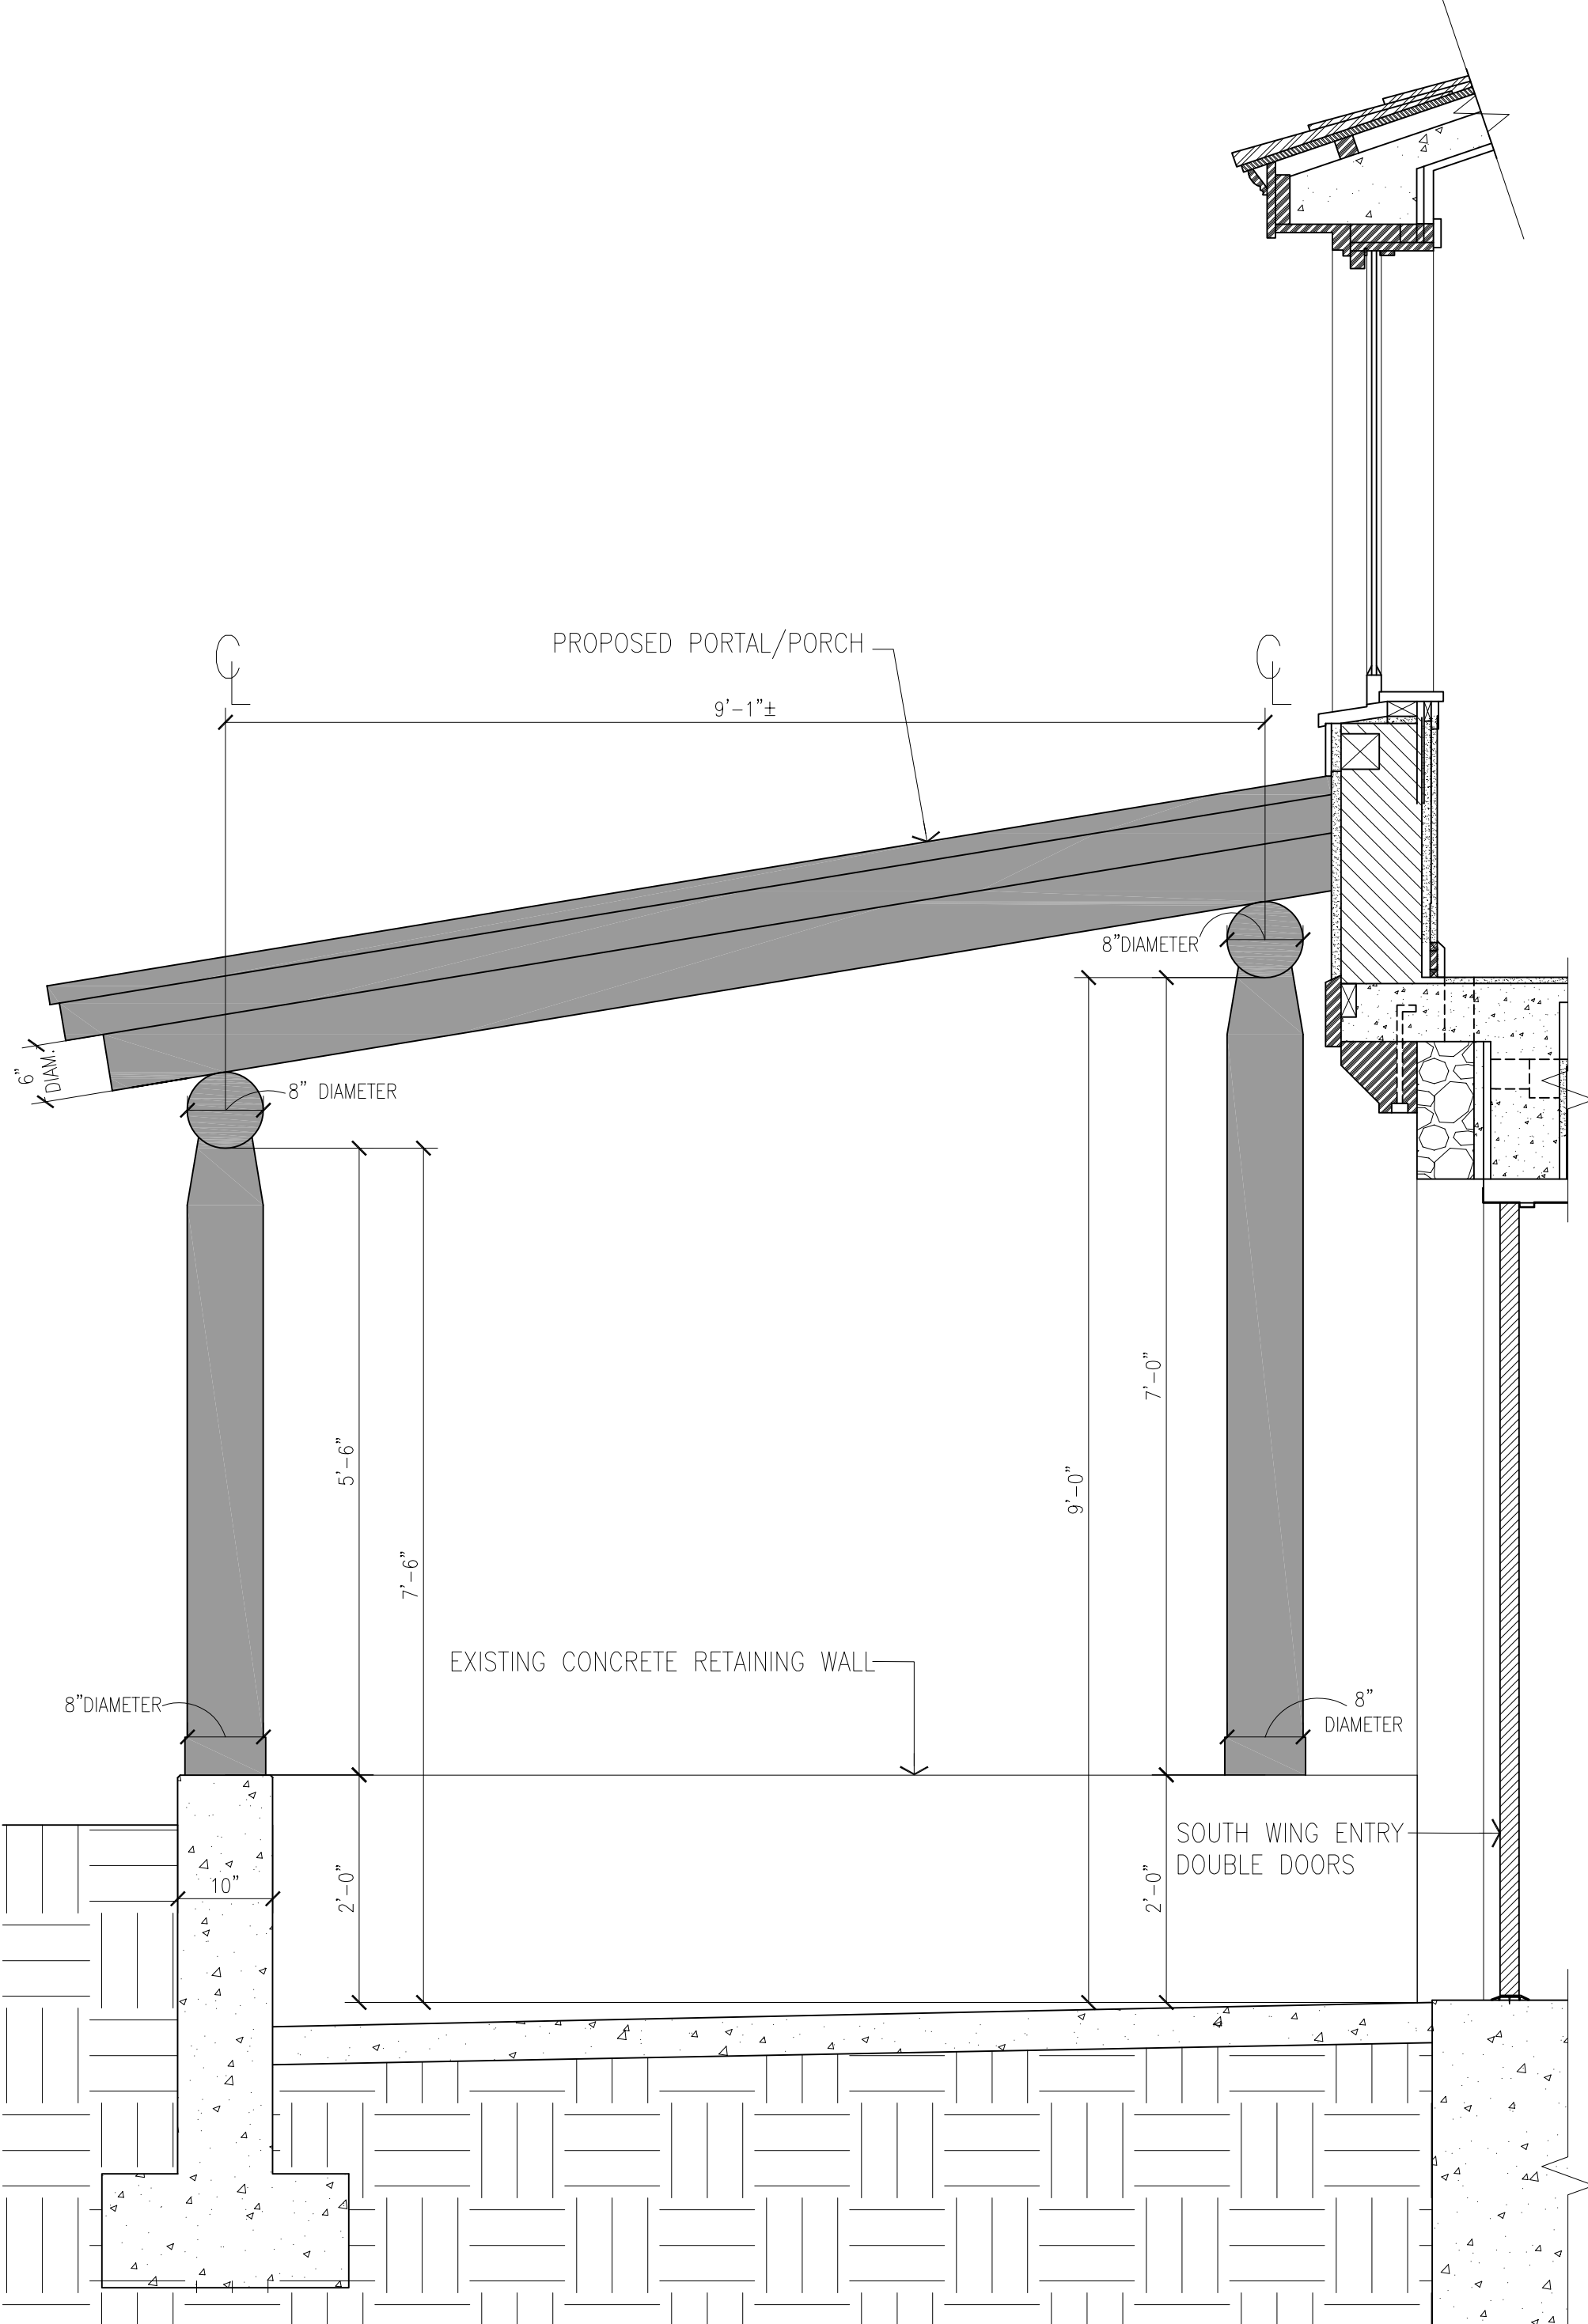


1 Proposed Portal Section at South Wing Entry, Option 1

Scale 3/4" = 1'-0"


DATE: 04-27-2021



OVERALL PERSPECTIVE - OPTION 1

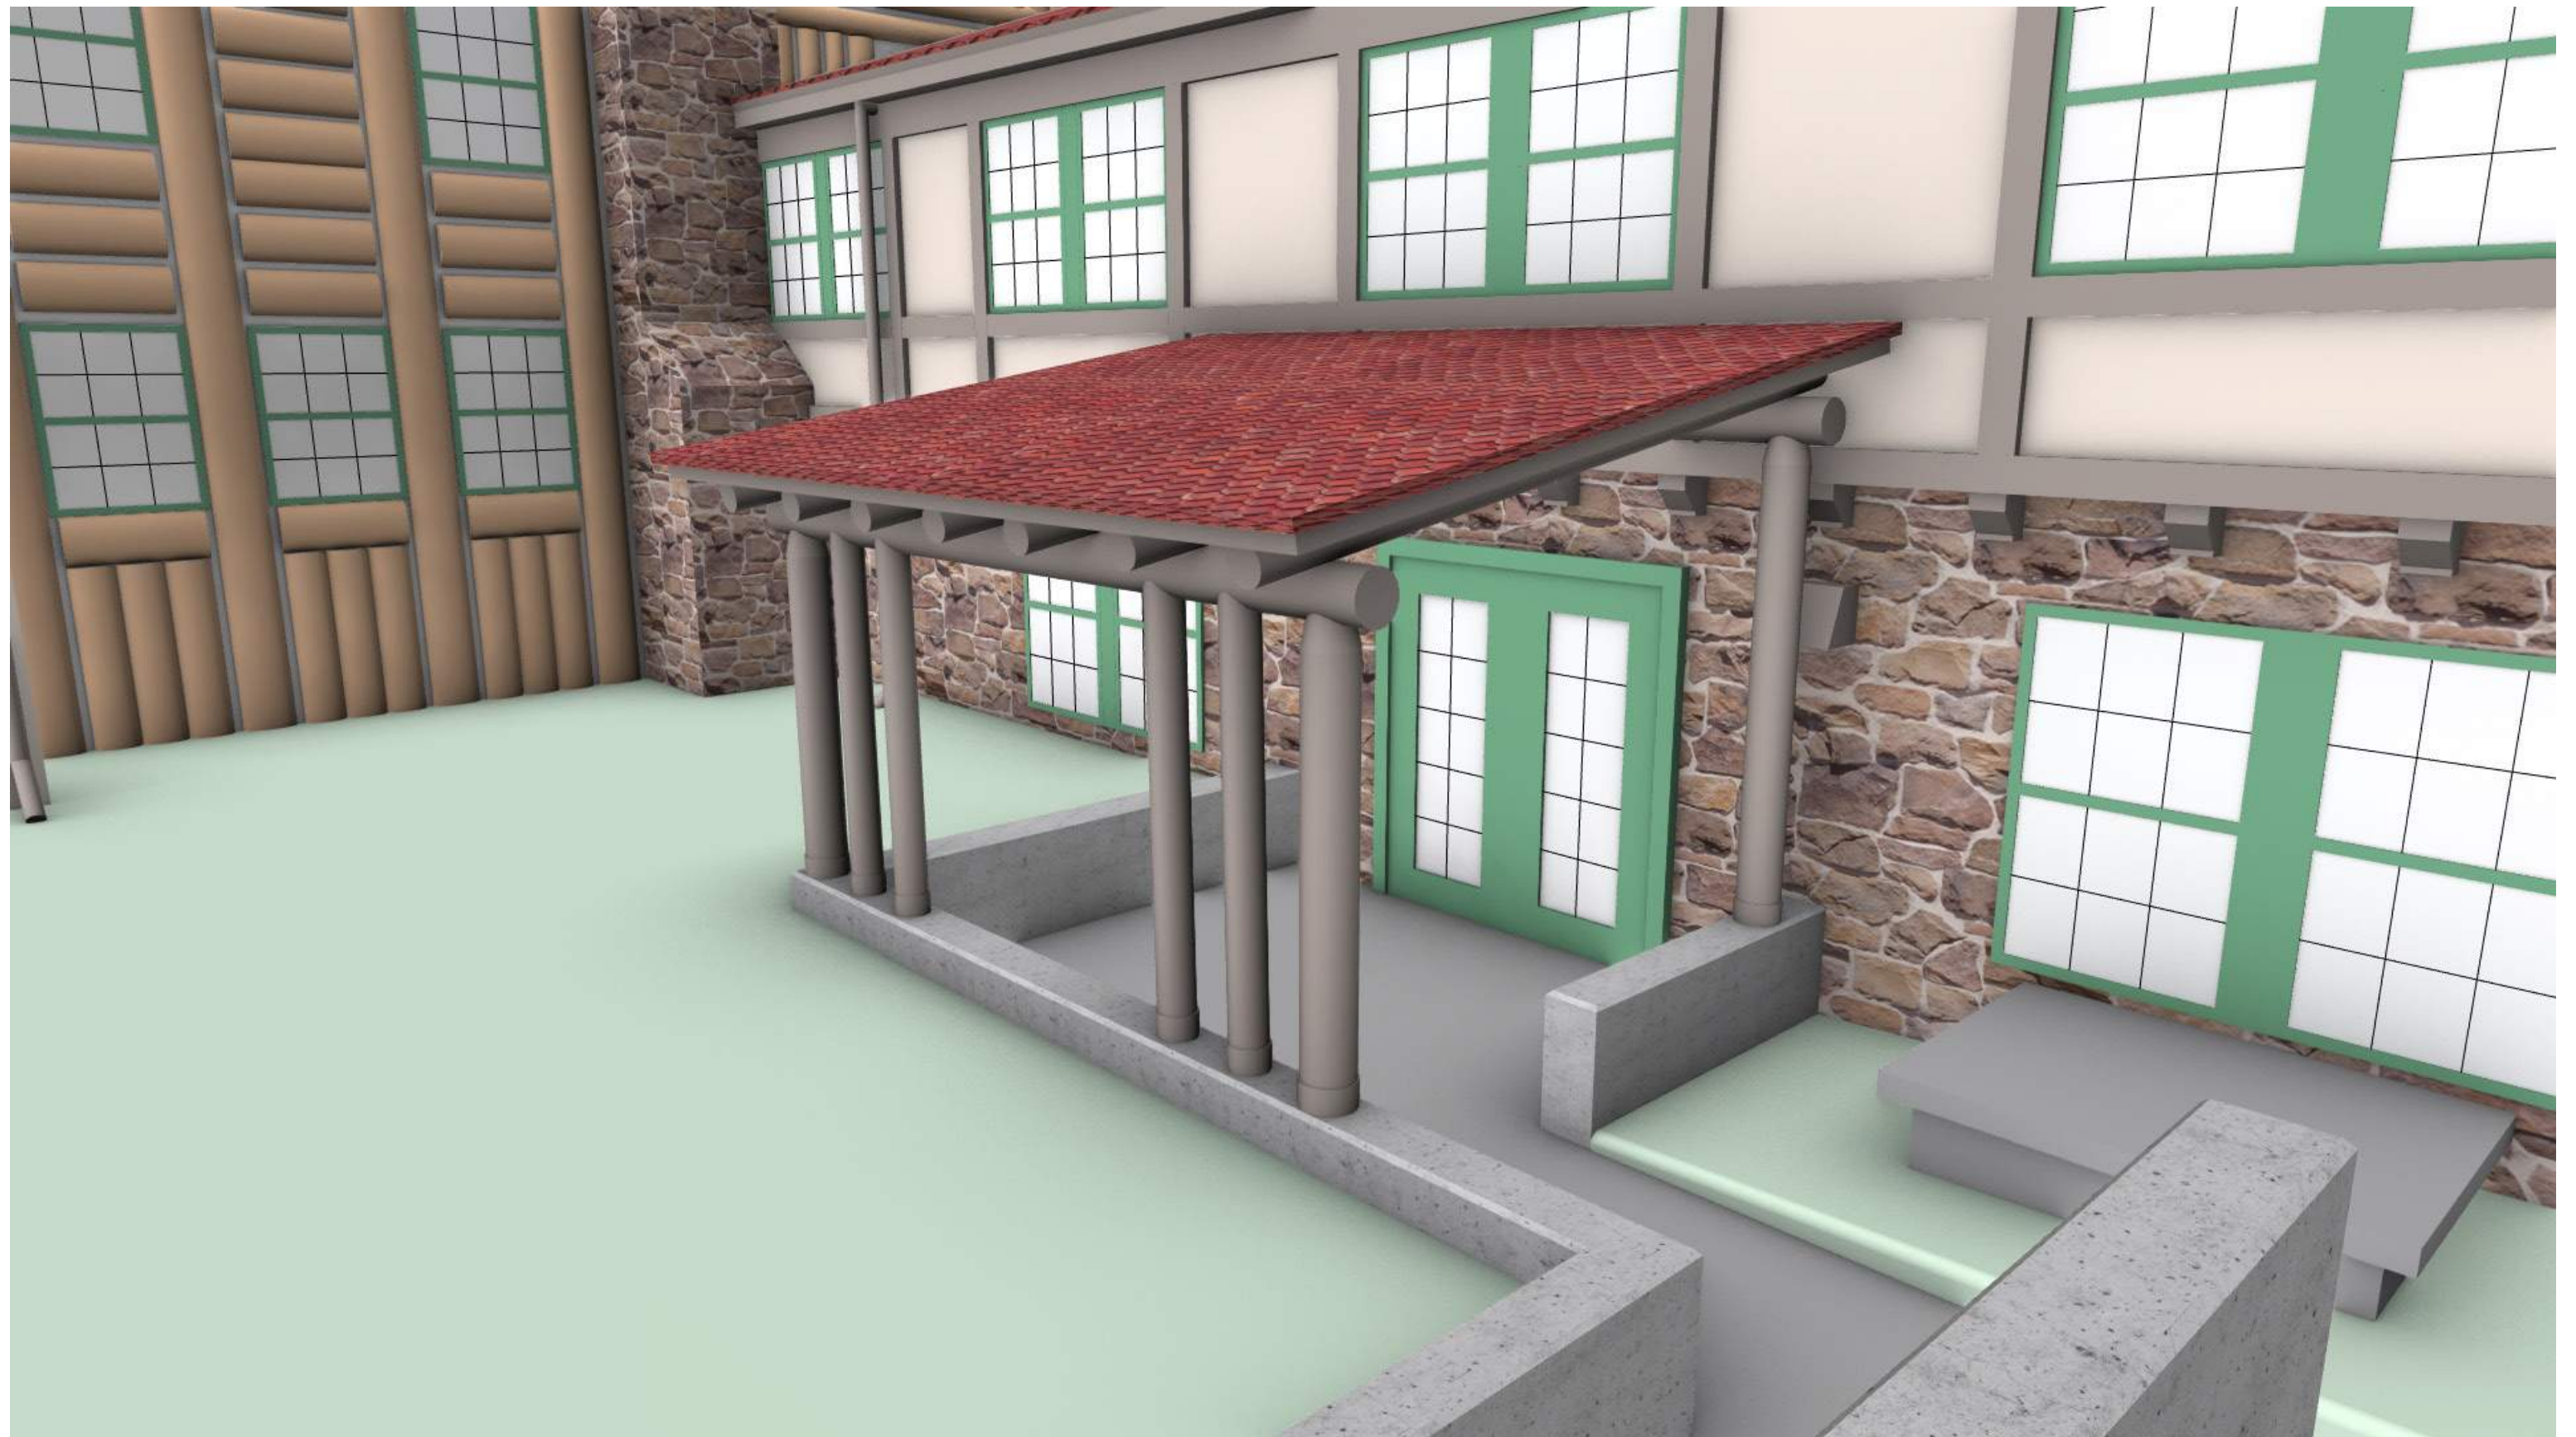



PERSPECTIVE 01 - OPTION 1

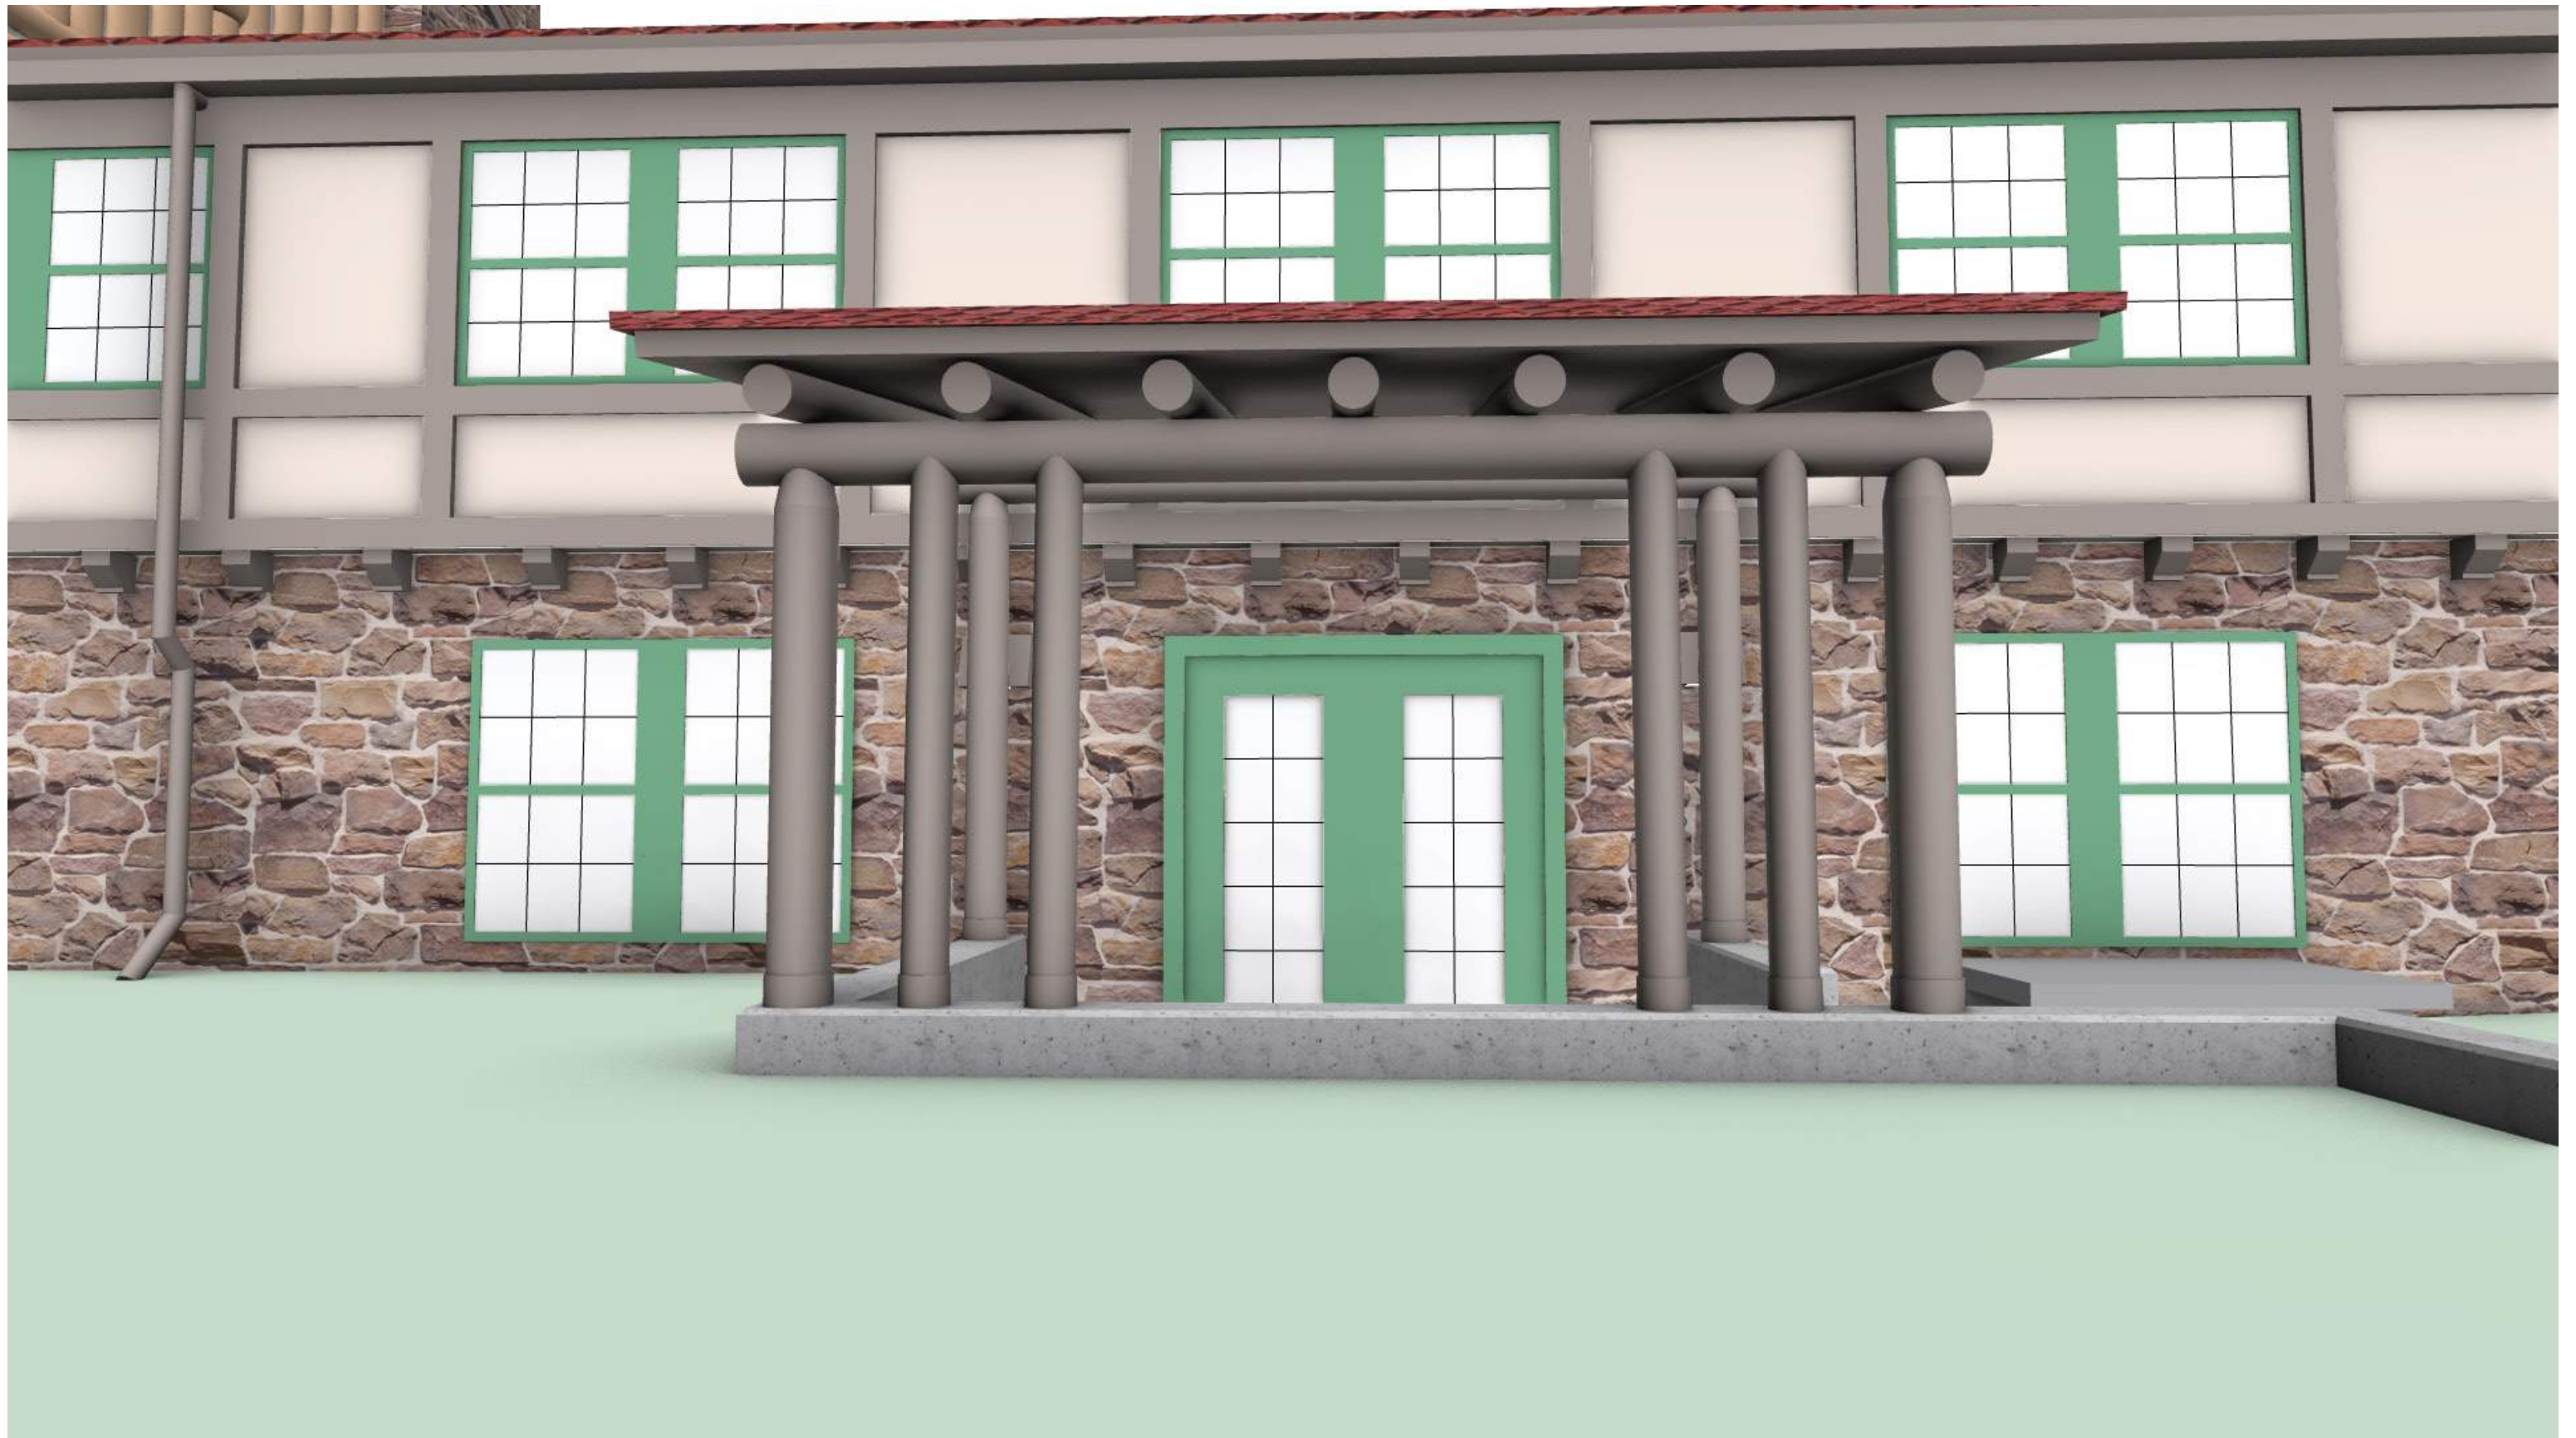

PERSPECTIVE 02 - OPTION 1



PERSPECTIVE 03 - OPTION 1

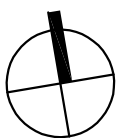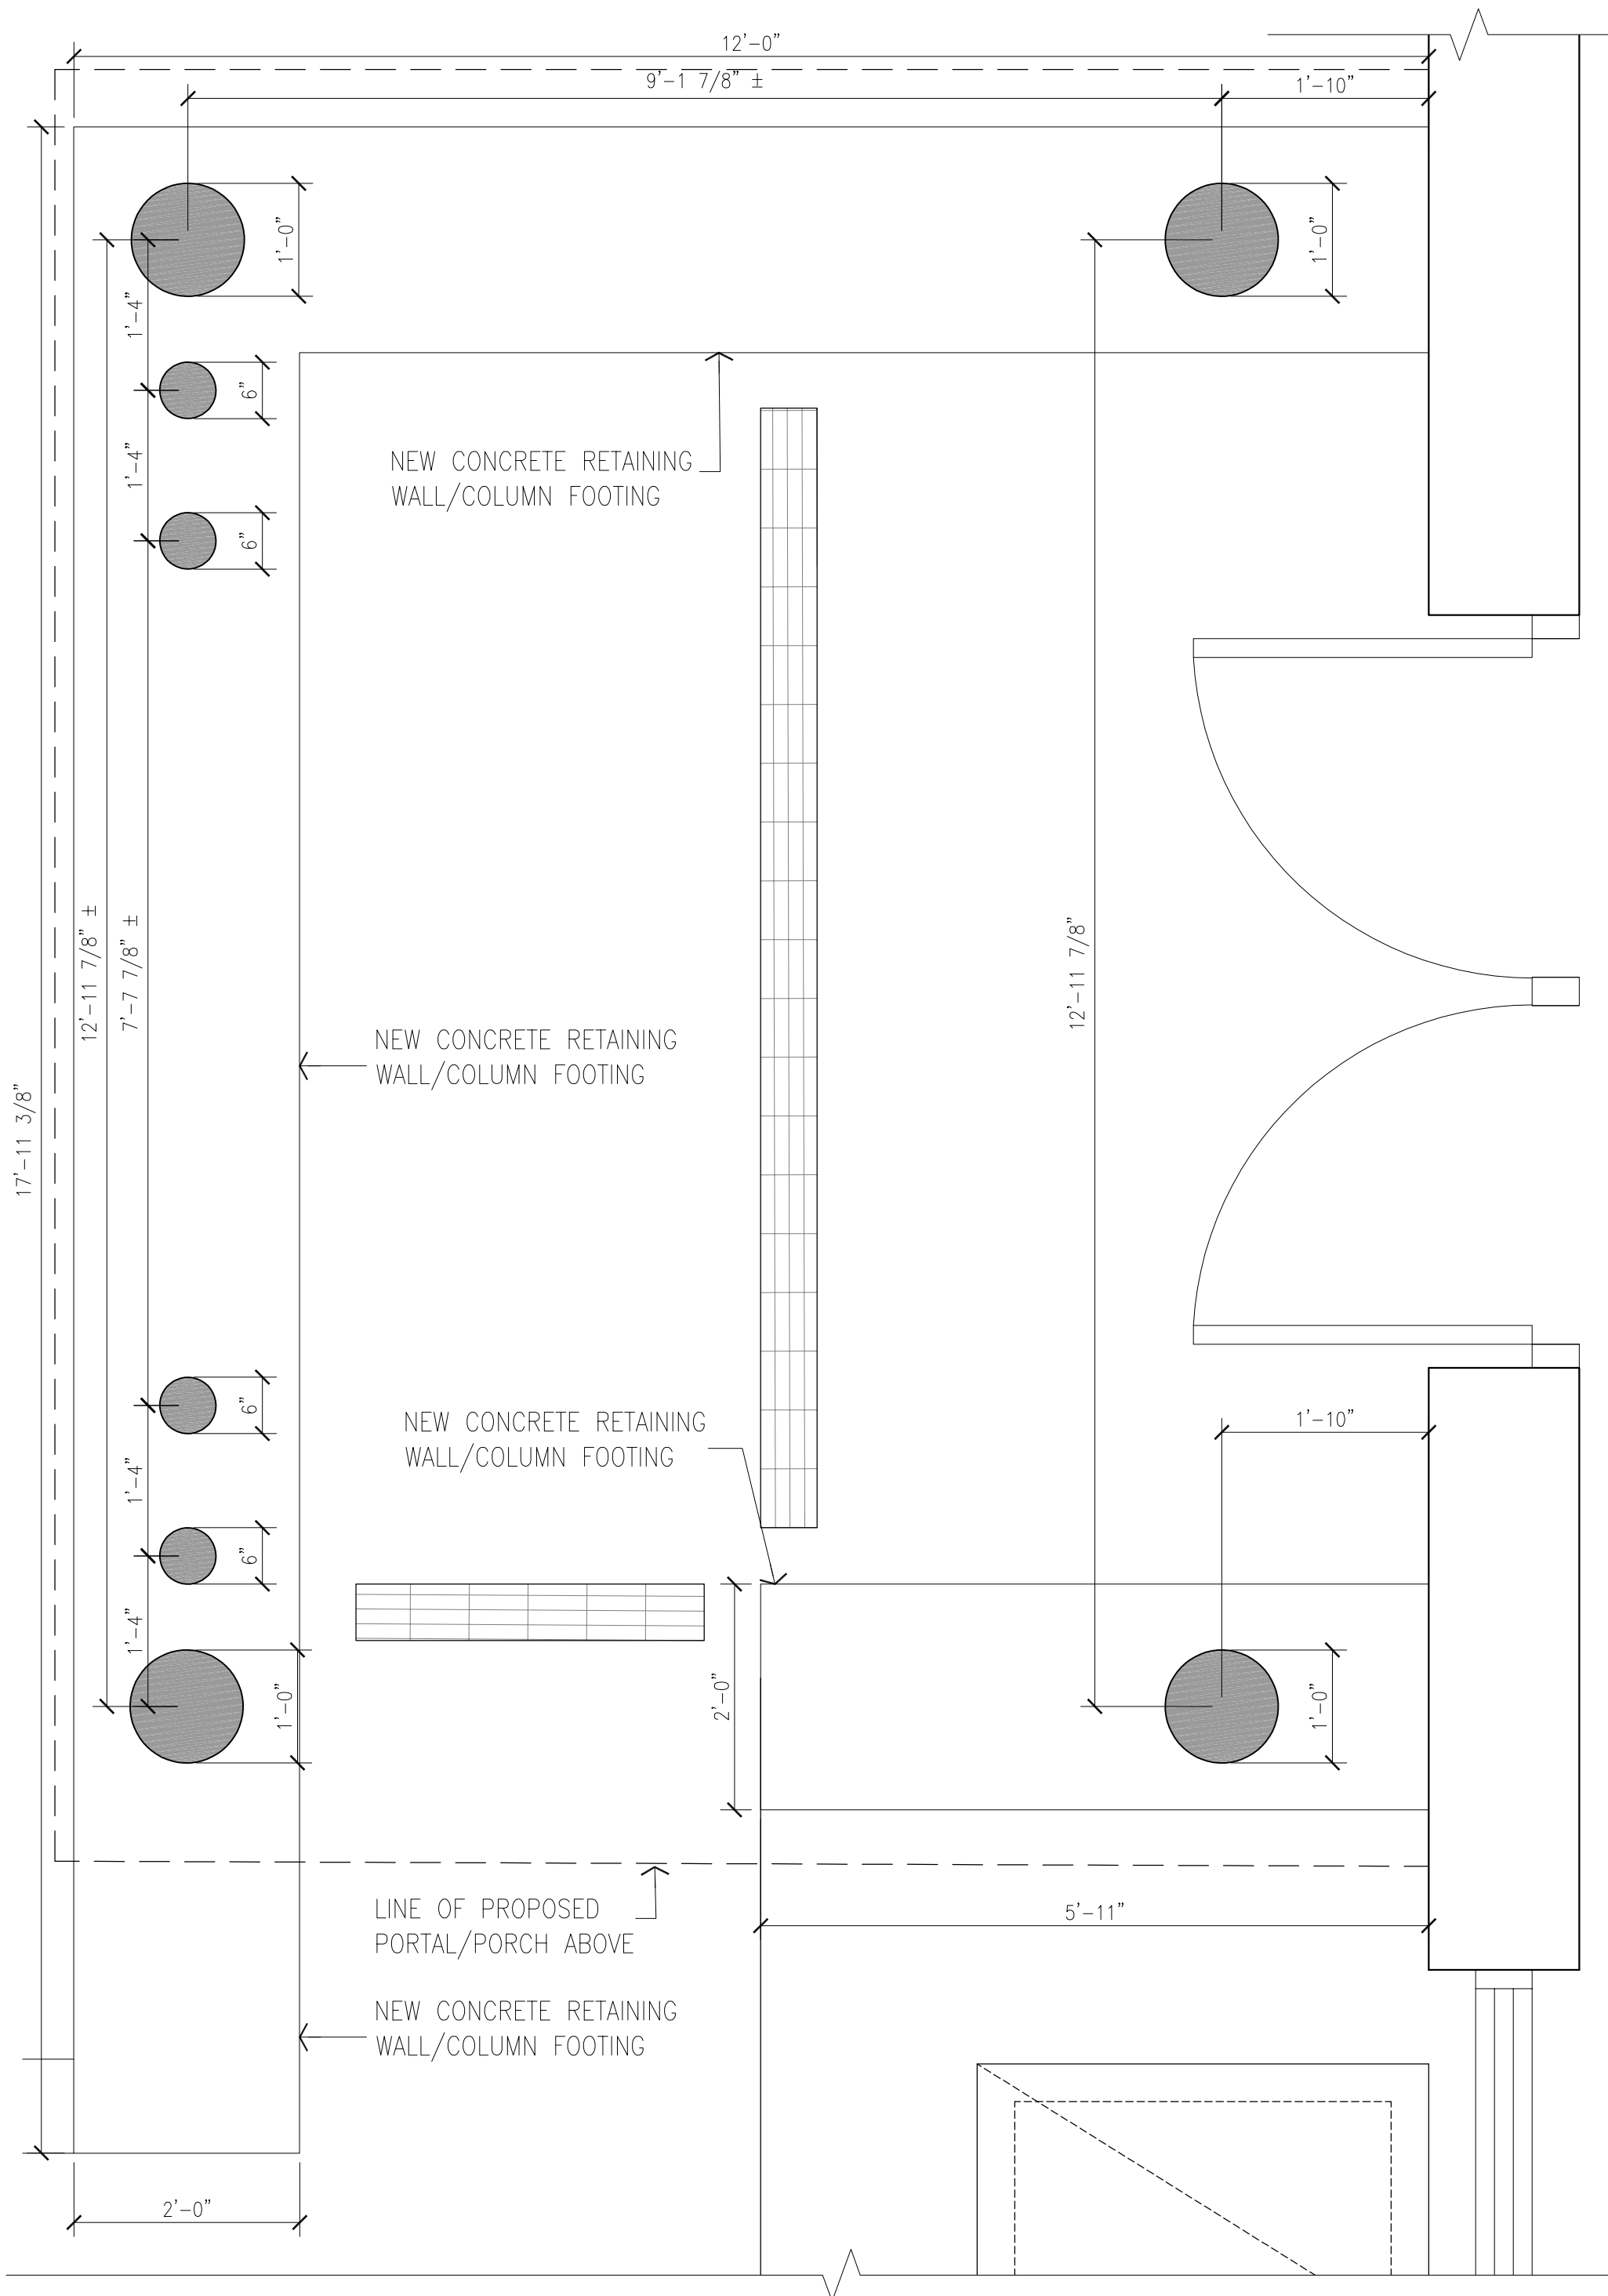

TRUE NORTH

FULLER LODGE

PROPOSED PORTAL PLAN, OPTION 2


SCALE: 3/4" = 1'-0"


LACO FULLER LODGE CANOPY

LOS ALAMOS, NM

DATE: 04-27-2021

JOB # 21-14

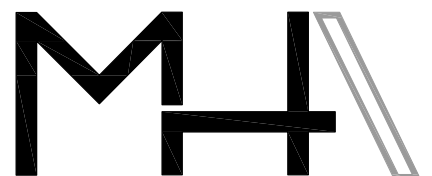

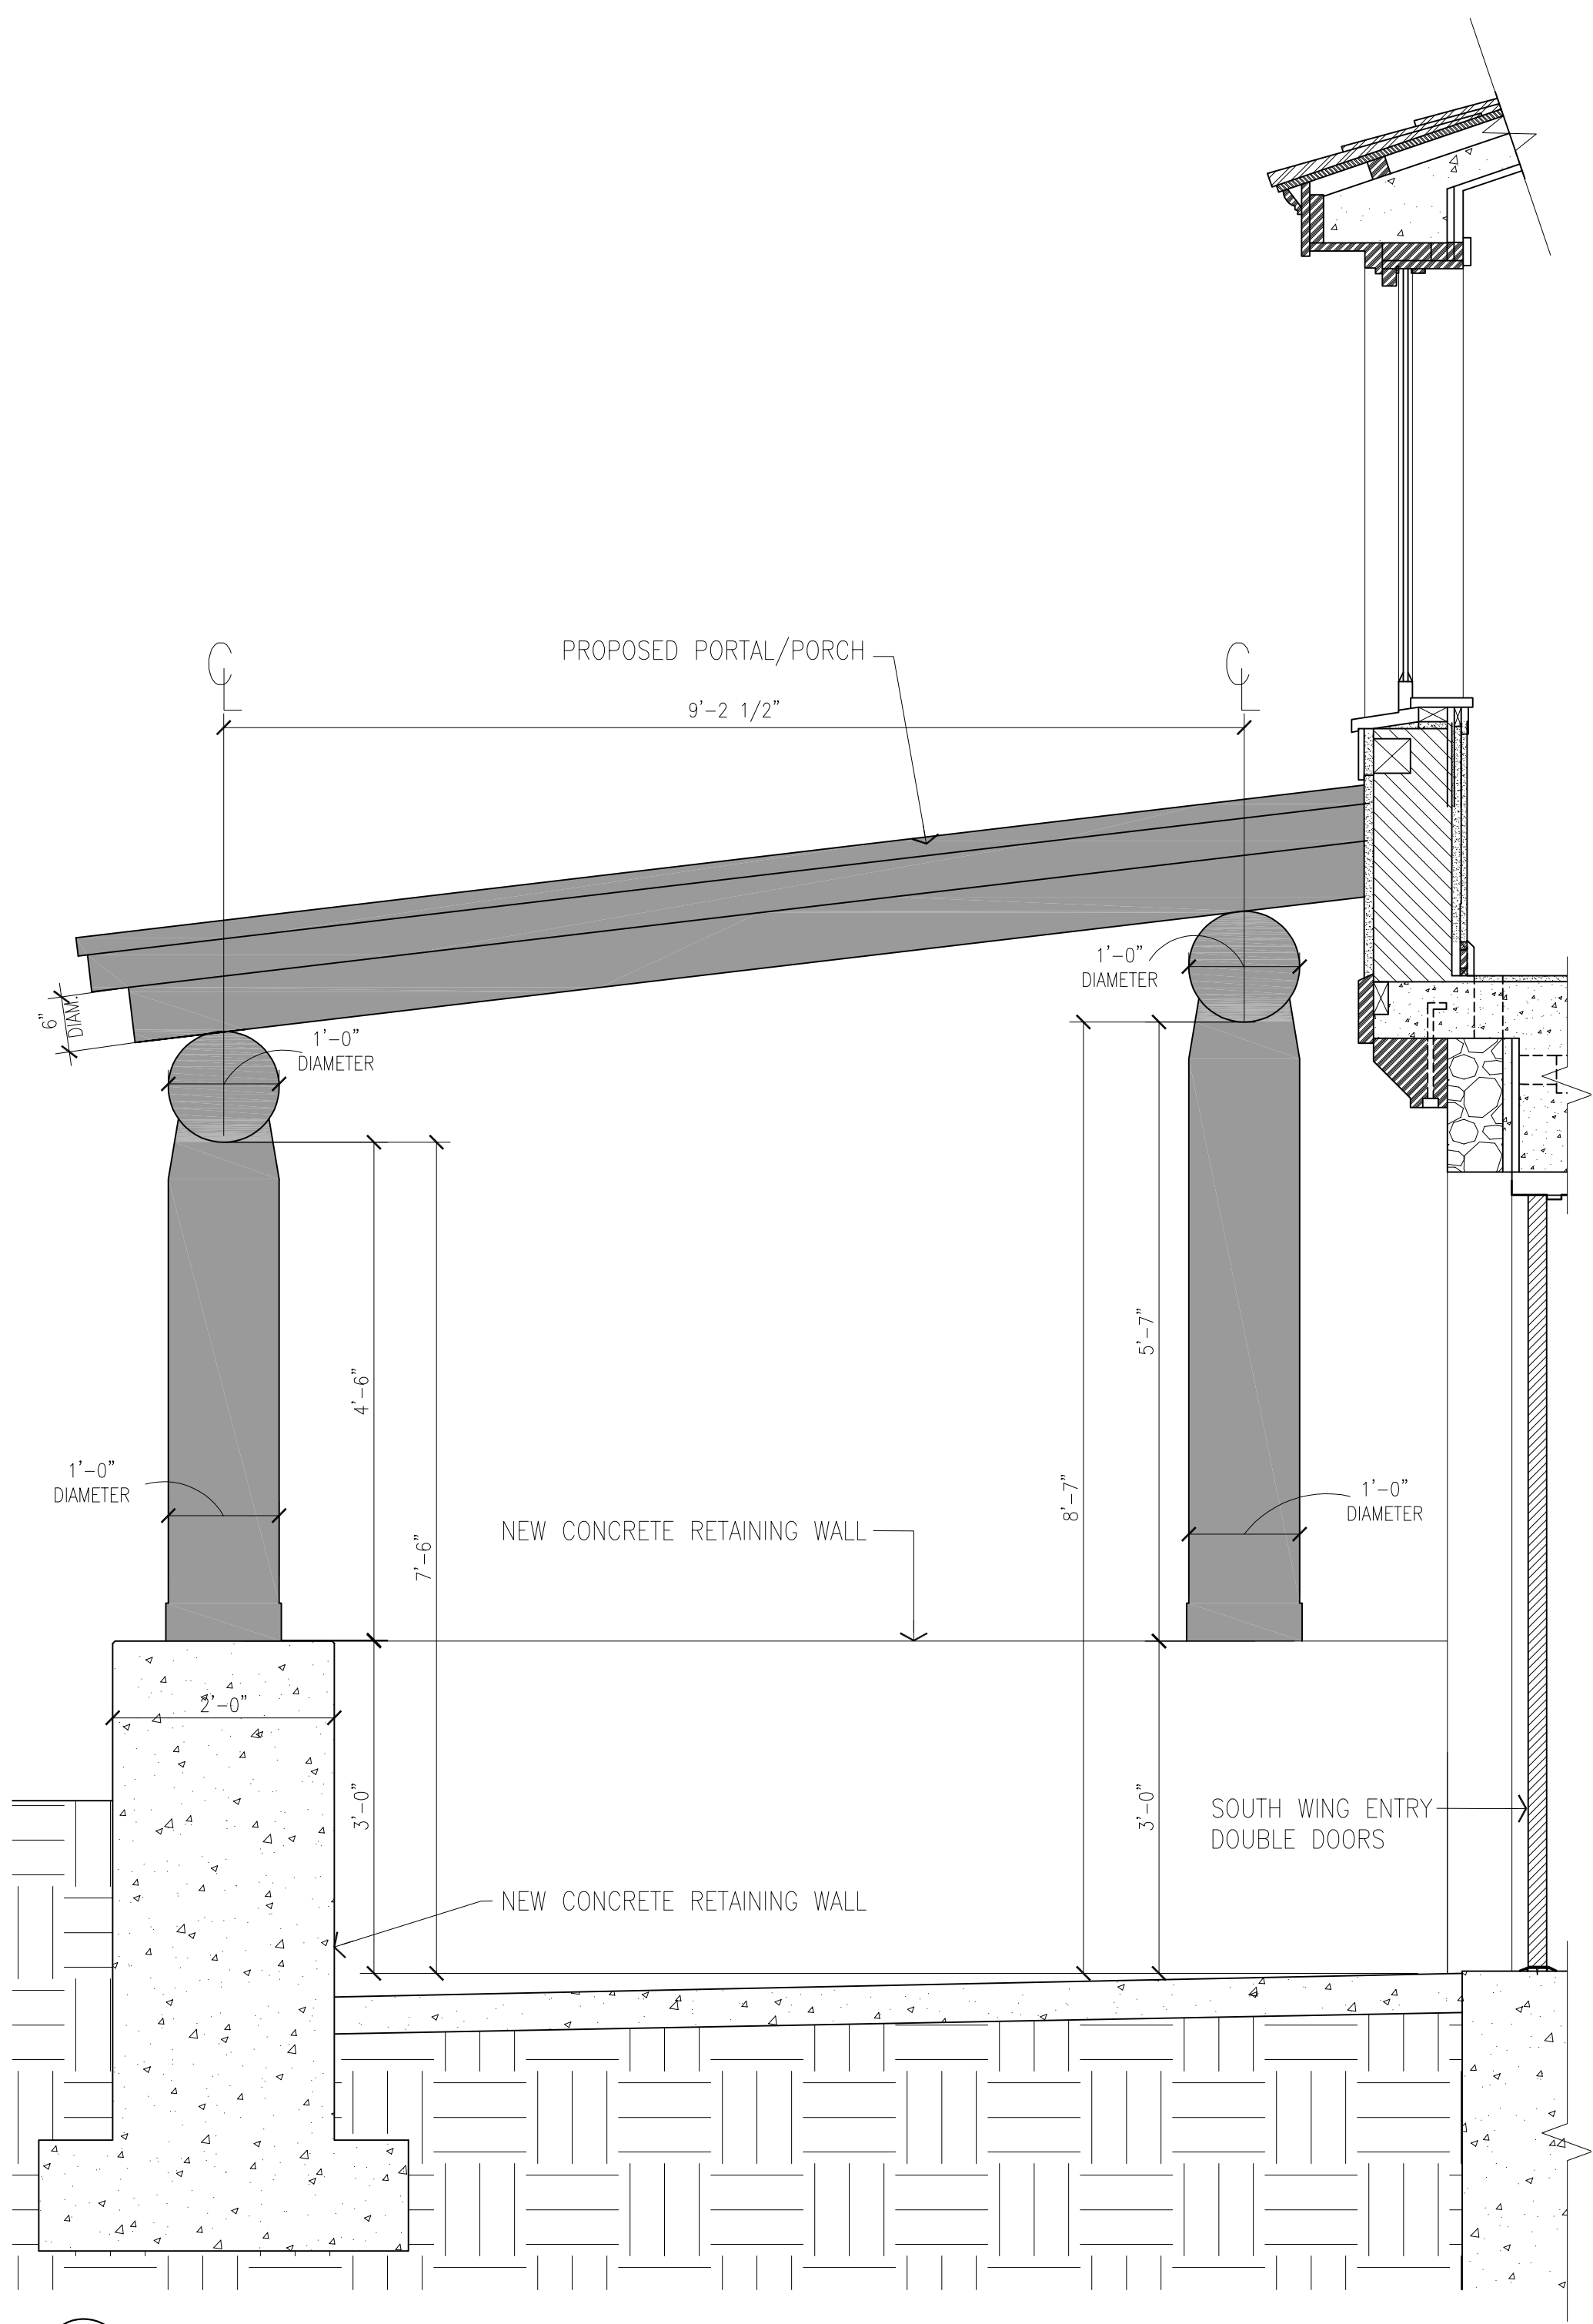

2

Proposed Portal Section at South Wing Entry, Option 2

Scale 3/4" = 1'-0"

DATE: 04-27-2021



OVERALL PERSPECTIVE - OPTION 2



PERSPECTIVE 01 - OPTION 2



PERSPECTIVE 02 - OPTION 2



PERSPECTIVE 03 - OPTION 2