

This layout utilizes the same concrete platform layout previously presented to the Library, and Parks & Recreation board to show that the current size is no longer applicable due to its orientation interfering with the water line easement, and the amount of branches to be cut and maintained for the canopy.


LAYOUT 1 - WITH ORIGINAL PLATFORM

KEYNOTES:


- A** Concrete platform with edge seating with overhead canopy
- B** Dedicated seating section for portable seating by public
- C** Storage shed (Final size TBD) with concrete pad
- D** ADA accessible picnic tables with benches and concrete pad base
- E** Curved bench seating with backs secured to concrete or decomposed granite base or equal.
- F** Adirondack seat and side table combo secured to concrete or decomposed granite base or equal.
- G** 4-Seater Round Table secured to concrete or decomposed granite base or equal
- H** 2-Seater Round Table secured to concrete or decomposed granite base or equal
- I** New Landscaping as supplemental sound buffer from platform To adjacent neighboring residence facility



CONCEPT 3D

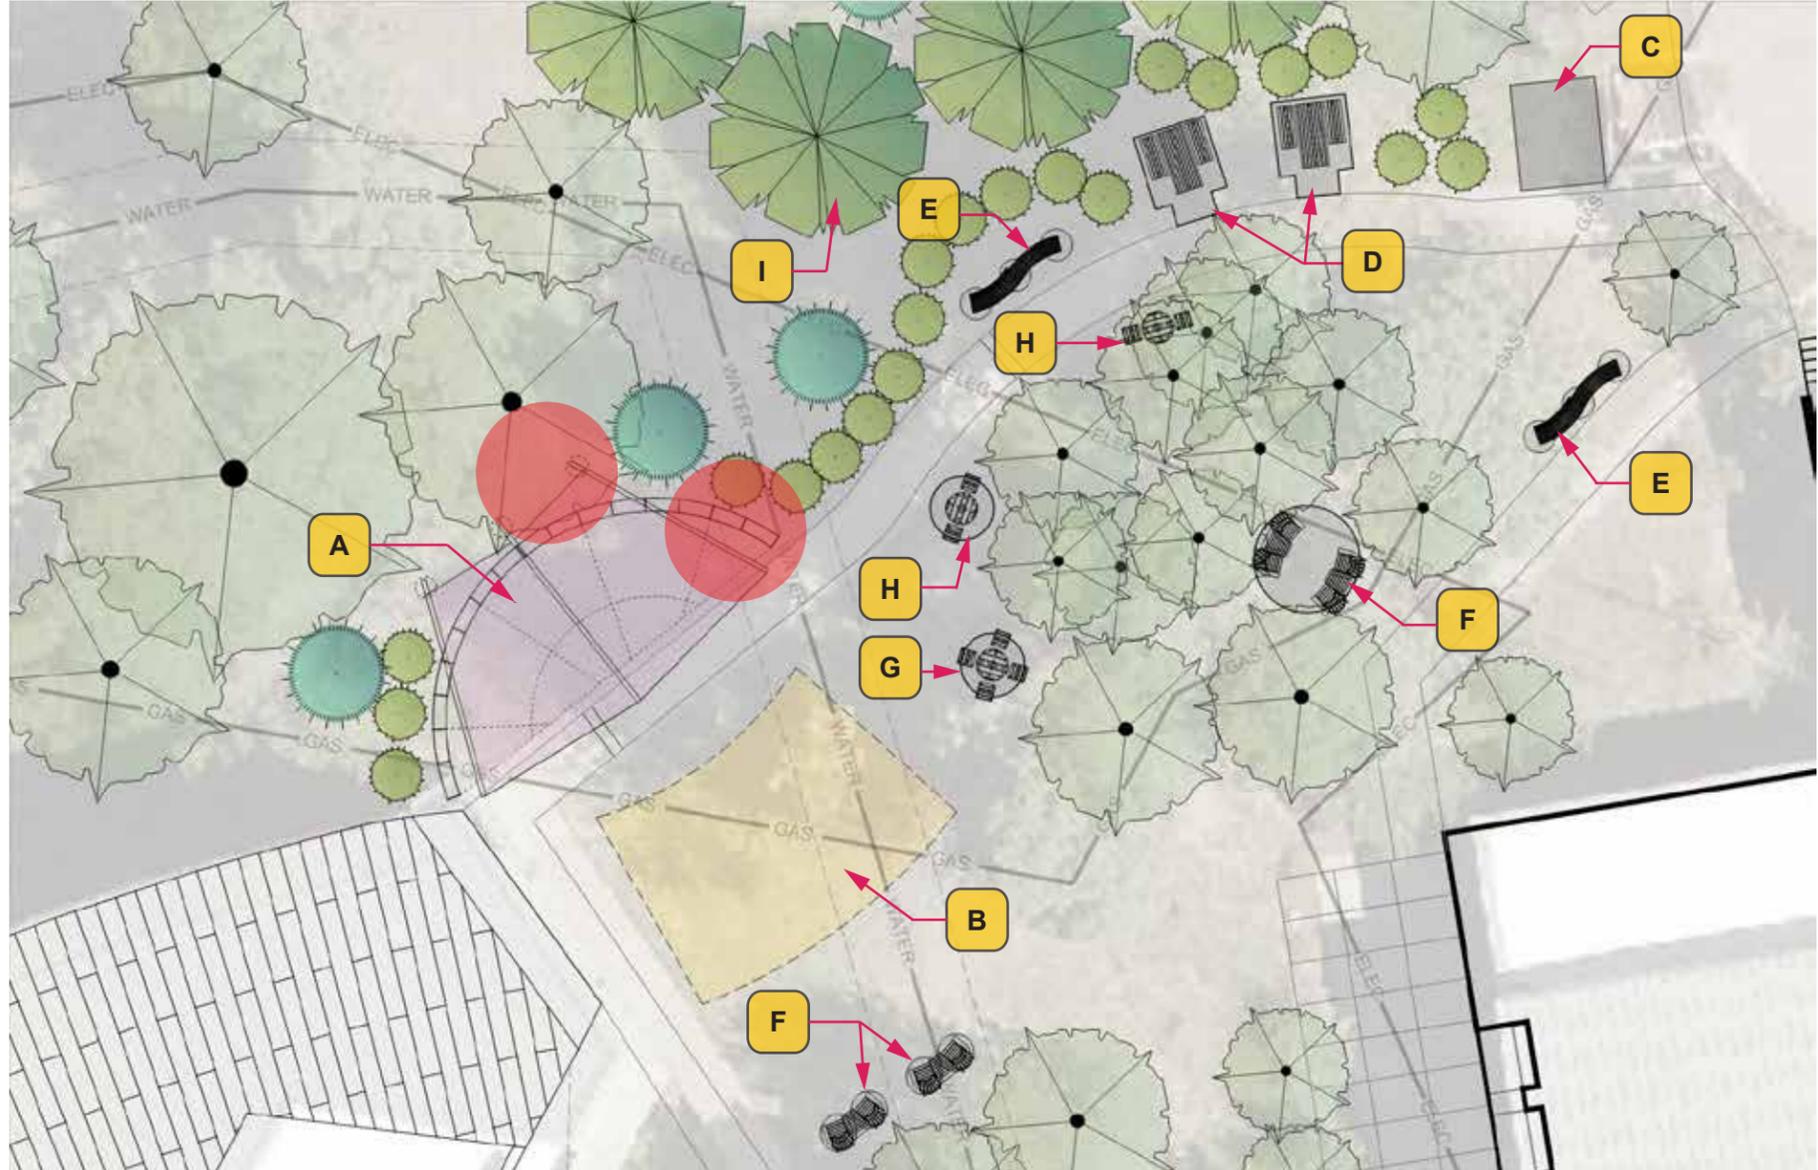

SITE PLAN LAYOUT

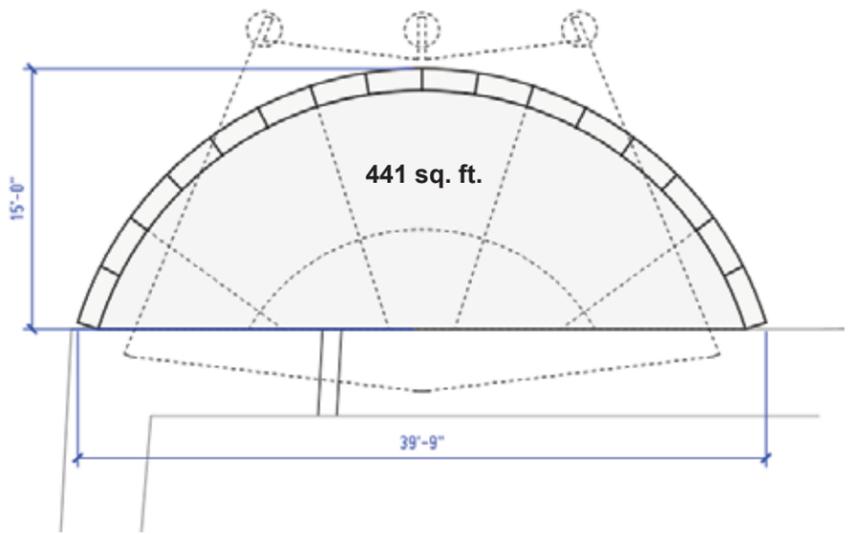


CONCRETE PLATFORM LAYOUT

This layout a modified shape of the concrete platform to better fit the available space within the bounds of the utility lines while still utilizing the same canopy shape.

KEYNOTES:


- A** Concrete platform with edge seating with overhead canopy
- B** Dedicated seating section for portable seating by public
- C** Storage shed (Final size TBD) with concrete pad
- D** ADA accessible picnic tables with benches and concrete pad base
- E** Curved bench seating with backs secured to concrete or decomposed granite base or equal.
- F** Adirondack seat and side table combo secured to concrete or decomposed granite base or equal.
- G** 4-Seater Round Table secured to concrete or decomposed granite base or equal
- H** 2-Seater Round Table secured to concrete or decomposed granite base or equal
- I** New Landscaping as supplemental sound buffer from platform To adjacent neighboring residence facility

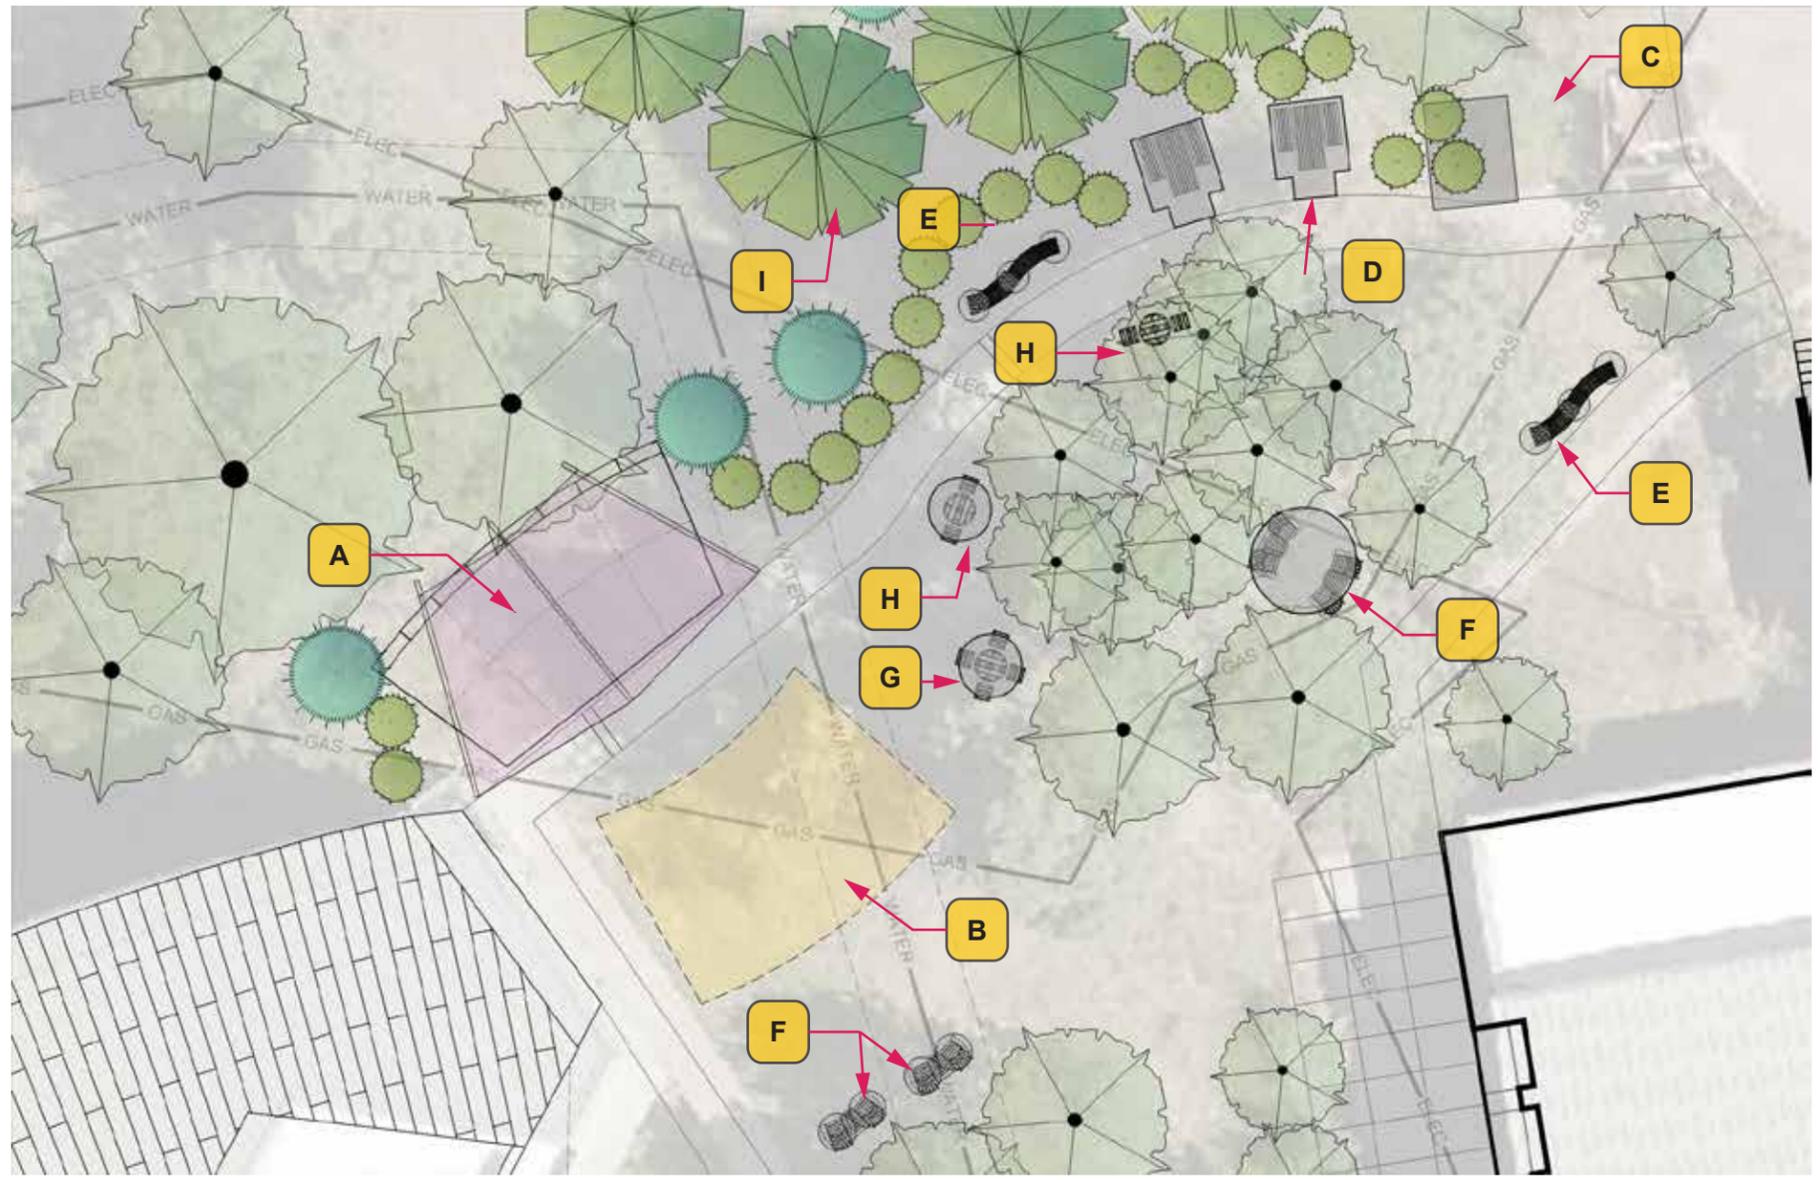

SITE PLAN LAYOUT



CONCEPT 3D

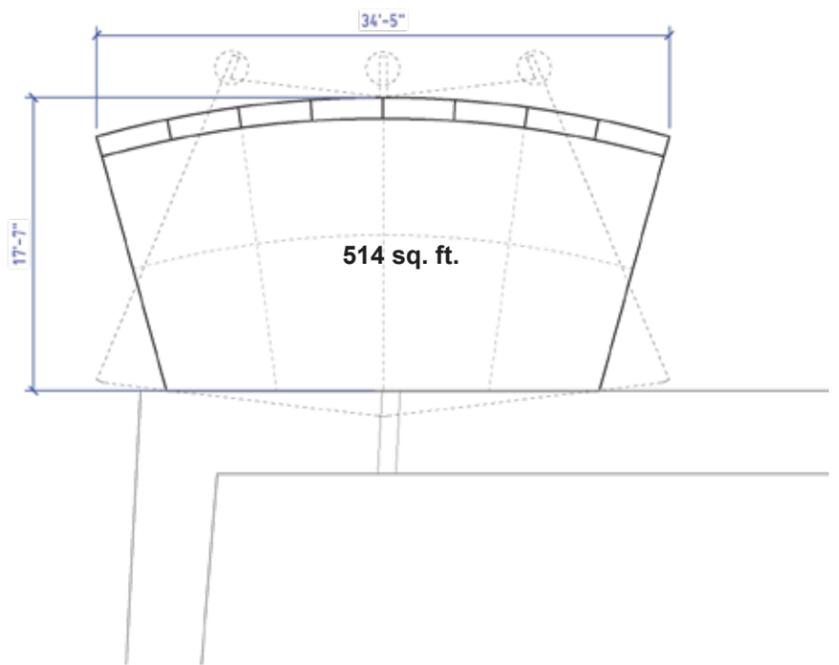

CONCRETE PLATFORM LAYOUT


This layout uses a more circular shape for the stage, with the existing sidewalk bisecting through it, imitating the current massing of the adjacent Mesa Public Library. The extension of the stage towards the south side of the sidewalk allows for additional multi-purpose activities or as an additional ADA accessible platform.

KEYNOTES:


- A** Concrete platform with edge seating with overhead canopy
- B** Dedicated seating section for portable seating by public
- C** Storage shed (Final size TBD) with concrete pad
- D** ADA accessible picnic tables with benches and concrete pad base
- E** Curved bench seating with backs secured to concrete or decomposed granite base or equal.
- F** Adirondack seat and side table combo secured to concrete or decomposed granite base or equal.
- G** 4-Seater Round Table secured to concrete or decomposed granite base or equal
- H** 2-Seater Round Table secured to concrete or decomposed granite base or equal
- I** New Landscaping as supplemental sound buffer from platform To adjacent neighboring residence facility



CONCEPT 3D

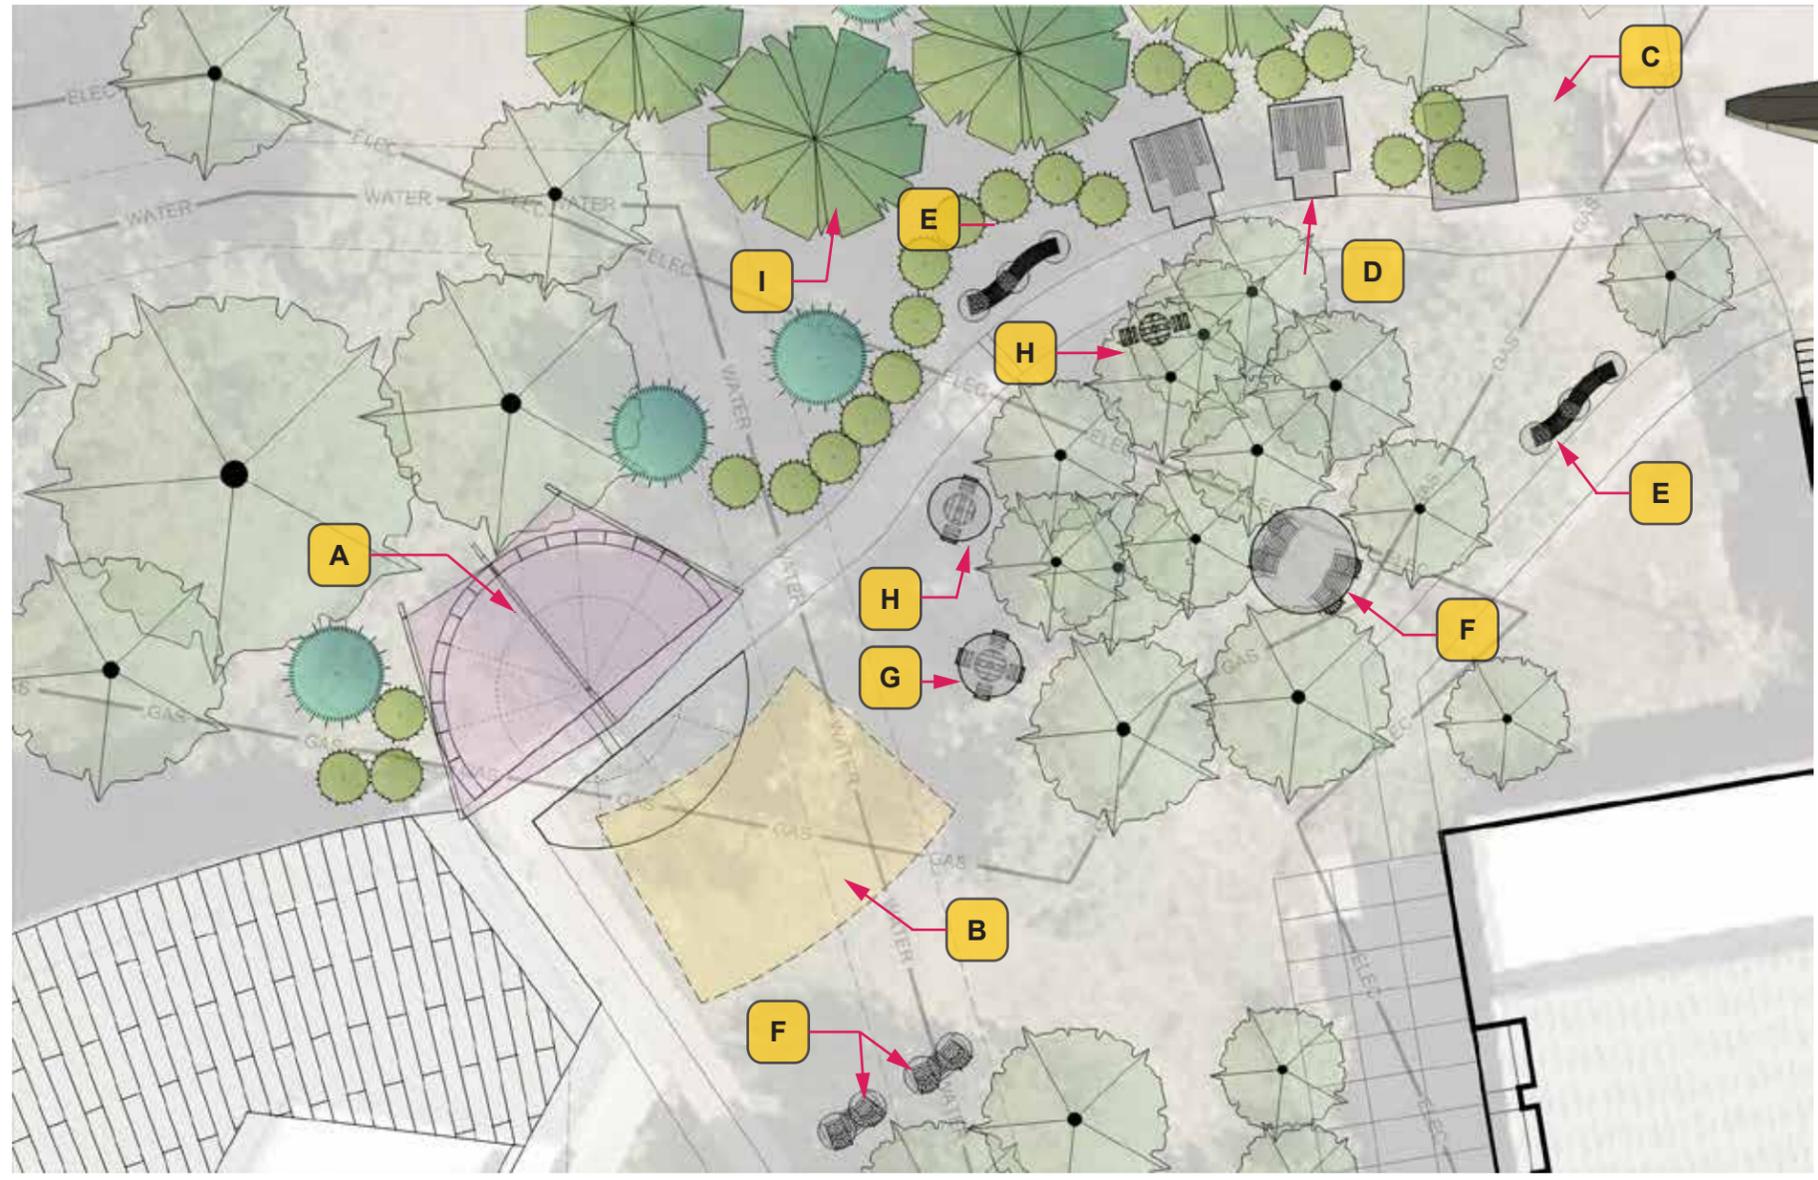

SITE PLAN LAYOUT

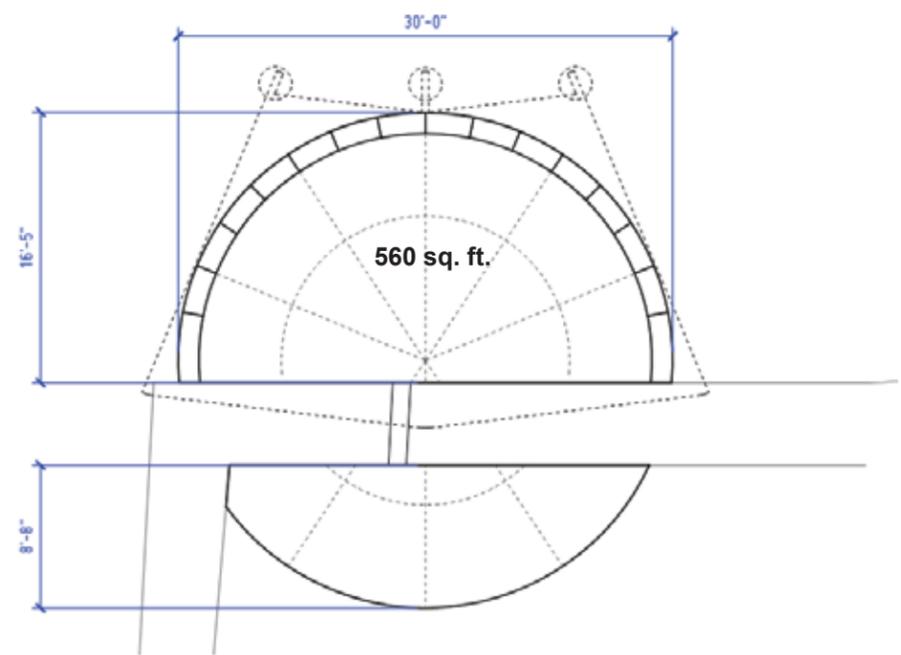

CONCRETE PLATFORM LAYOUT


This layout a more angular shape of the concrete platform that imitates the canopy shape and provides seating on only the north and east side of the platform, providing it with a more intimate and relatable quality between both structures, as it visually encloses the corner of the building with the platform area.

KEYNOTES:


- A** Concrete platform with edge seating with overhead canopy
- B** Dedicated seating section for portable seating by public
- C** Storage shed (Final size TBD) with concrete pad
- D** ADA accessible picnic tables with benches and concrete pad base
- E** Curved bench seating with backs secured to concrete or decomposed granite base or equal.
- F** Adirondack seat and side table combo secured to concrete or decomposed granite base or equal.
- G** 4-Seater Round Table secured to concrete or decomposed granite base or equal
- H** 2-Seater Round Table secured to concrete or decomposed granite base or equal
- I** New Landscaping as supplemental sound buffer from platform To adjacent neighboring residence facility



CONCEPT 3D

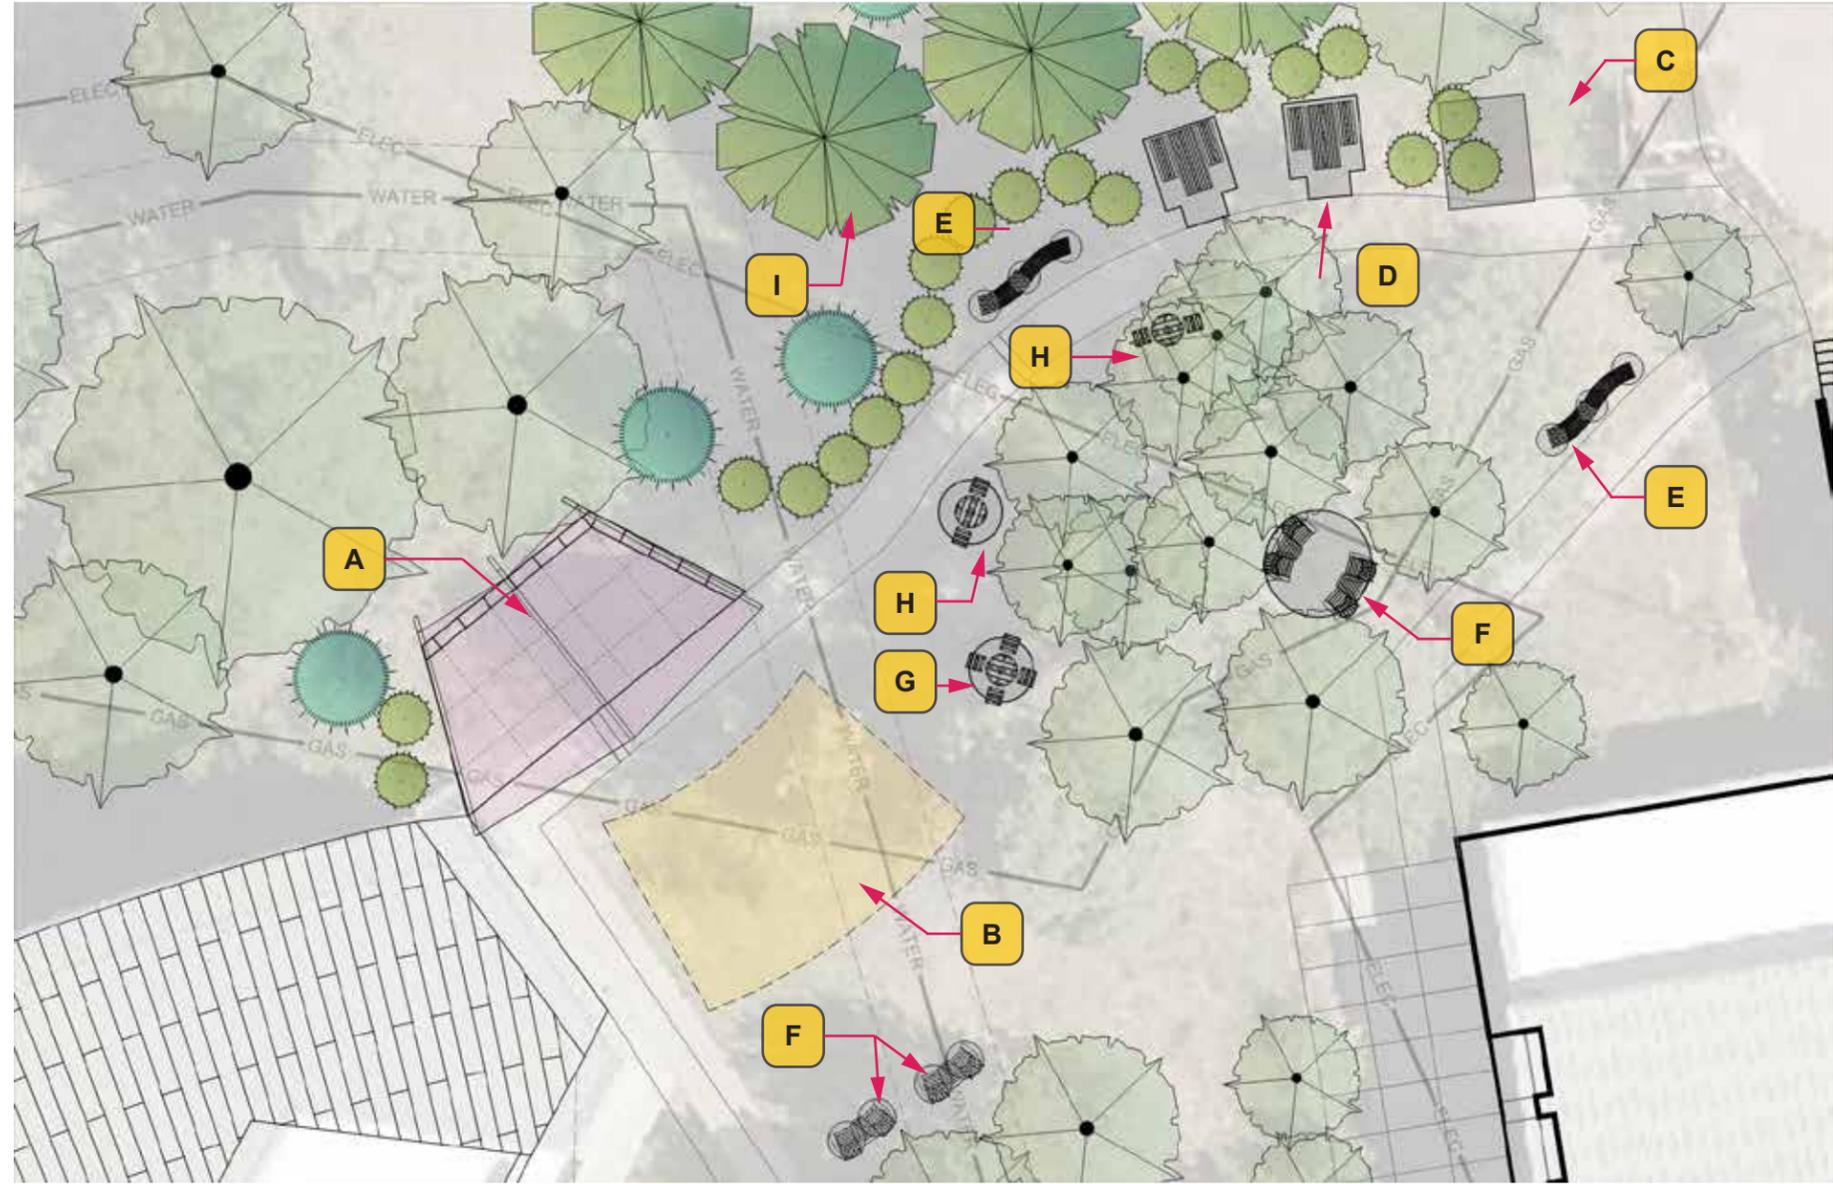

SITE PLAN LAYOUT

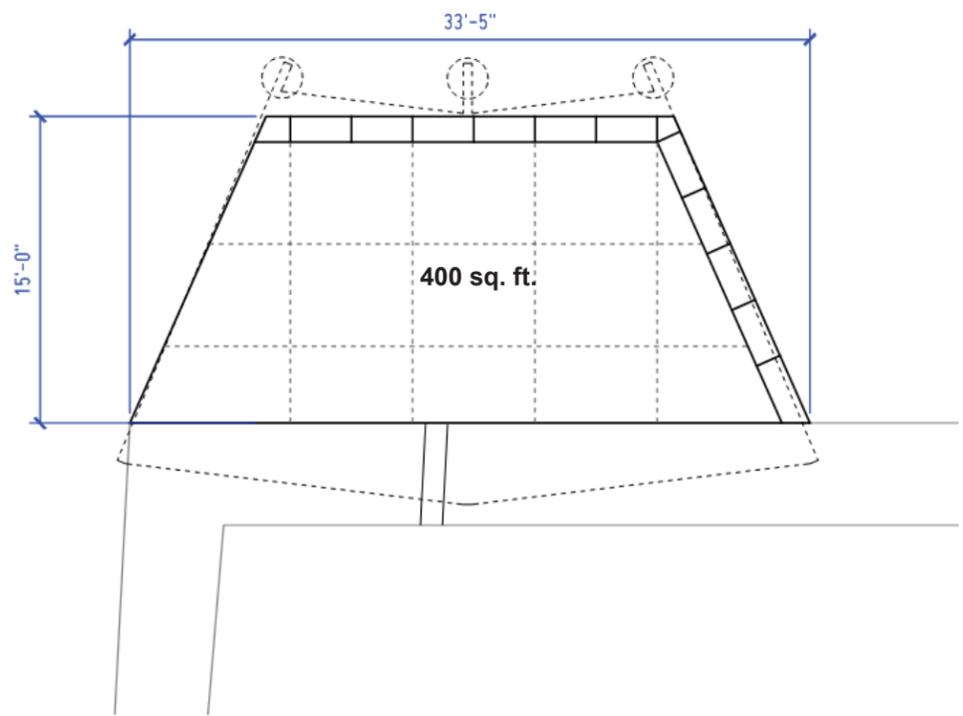

CONCRETE PLATFORM LAYOUT