
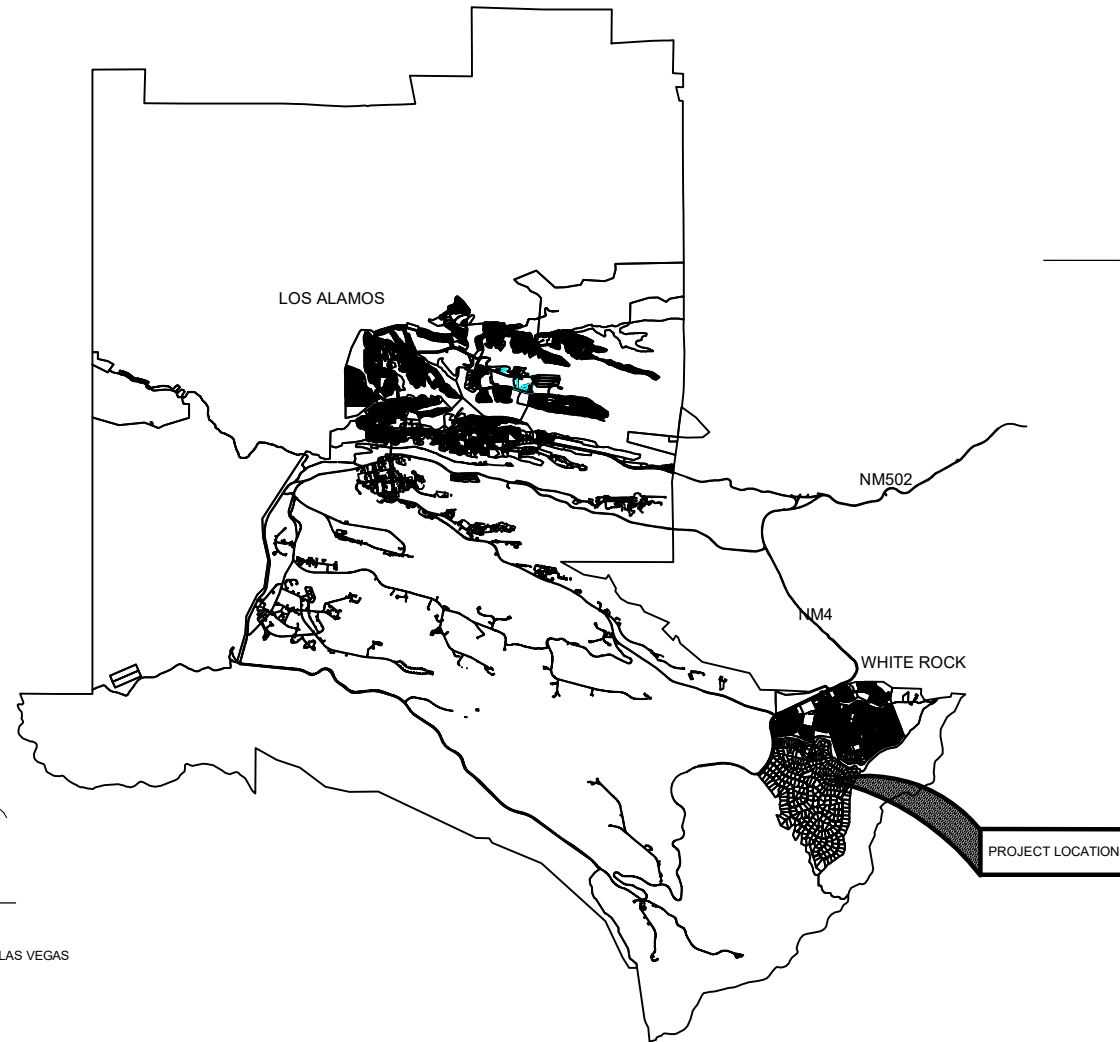


**DEPARTMENT OF PUBLIC UTILITIES
PIEDRA LOOP ELECTRIC REPLACEMENT PROJECT
IFB-25-
LOS ALAMOS COUNTY - NEW MEXICO**

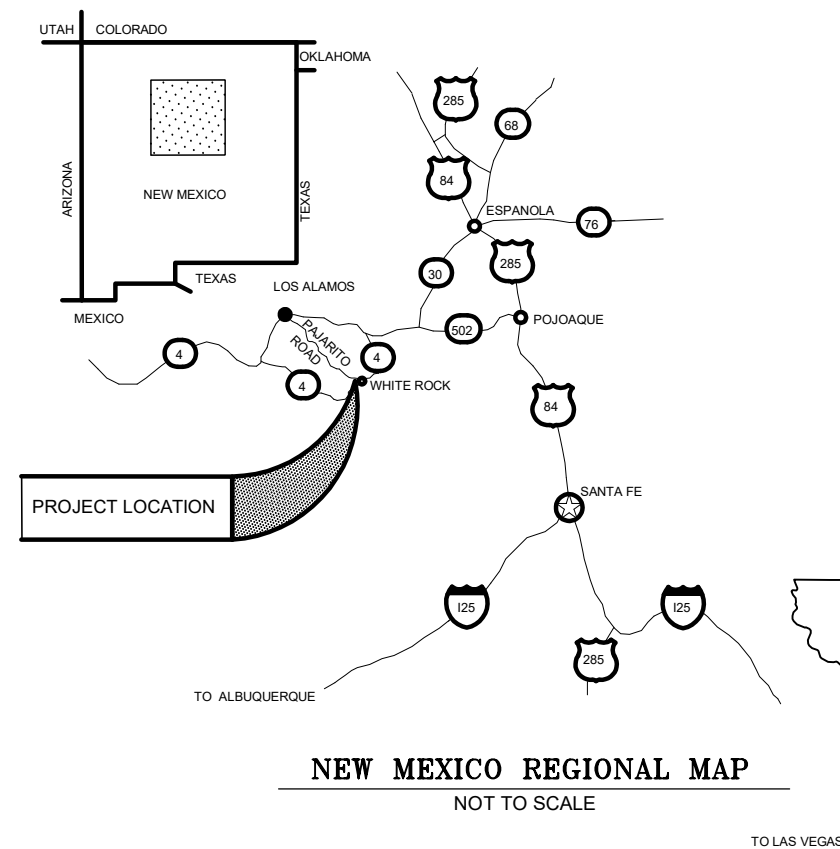

SHEET INDEX

- | | |
|---------------|---------------------------------|
| E1 | COVER SHEET |
| E2 | STATION 00+00 TO 07+00 ELECTRIC |
| E3 | STATION 00+00 TO 07+00 FIBER |
| E4 | STATION 06+00 TO 15+00 ELECTRIC |
| E5 | STATION 06+00 TO 15+00 FIBER |
| E6 | STATION 20+00 TO 30+00 ELECTRIC |
| E7 | STATION 20+00 TO 30+00 FIBER |
| E8 | STATION 31+00 TO 41+00 ELECTRIC |
| E9 | STATION 31+00 TO 41+00 FIBER |
| DETAIL SHEETS | |
| E10 | CONDUIT INTO FLUSH MOUNT BOXES |
| E11 | CONDUIT INTO TRANSFORMERS |
| E12 | FLUSH MOUNT BOX DETAILS |
| E13 | TRENCH DETAIL |

APPROVED BY:

DEPARTMENT OF PUBLIC UTILITIES MANAGER

DATE _____

DEPARTMENT OF PUBLIC UTILITIES ENGINEERING

DATE

NO.	REVISION DESCRIPTION
1	
2	
3	
4	
5	


DESIGNED BY: S. MAREZ
DRAWN BY: S. MAREZ
APPROVED BY: _____
DATE: _____
SCALE: _____

PIEDRA LOOP PRIMARY ELECTRIC PROJECT



**INCORPORATED COUNTY
OF LOS ALAMOS
DEPARTMENT OF PUBLIC
UTILITIES
1000 CENTRAL AVE., SUITE 130
LOS ALAMOS, NEW MEXICO 87544
(505) 662-8333 FAX: (505) 662-8000**

SHEET
E1

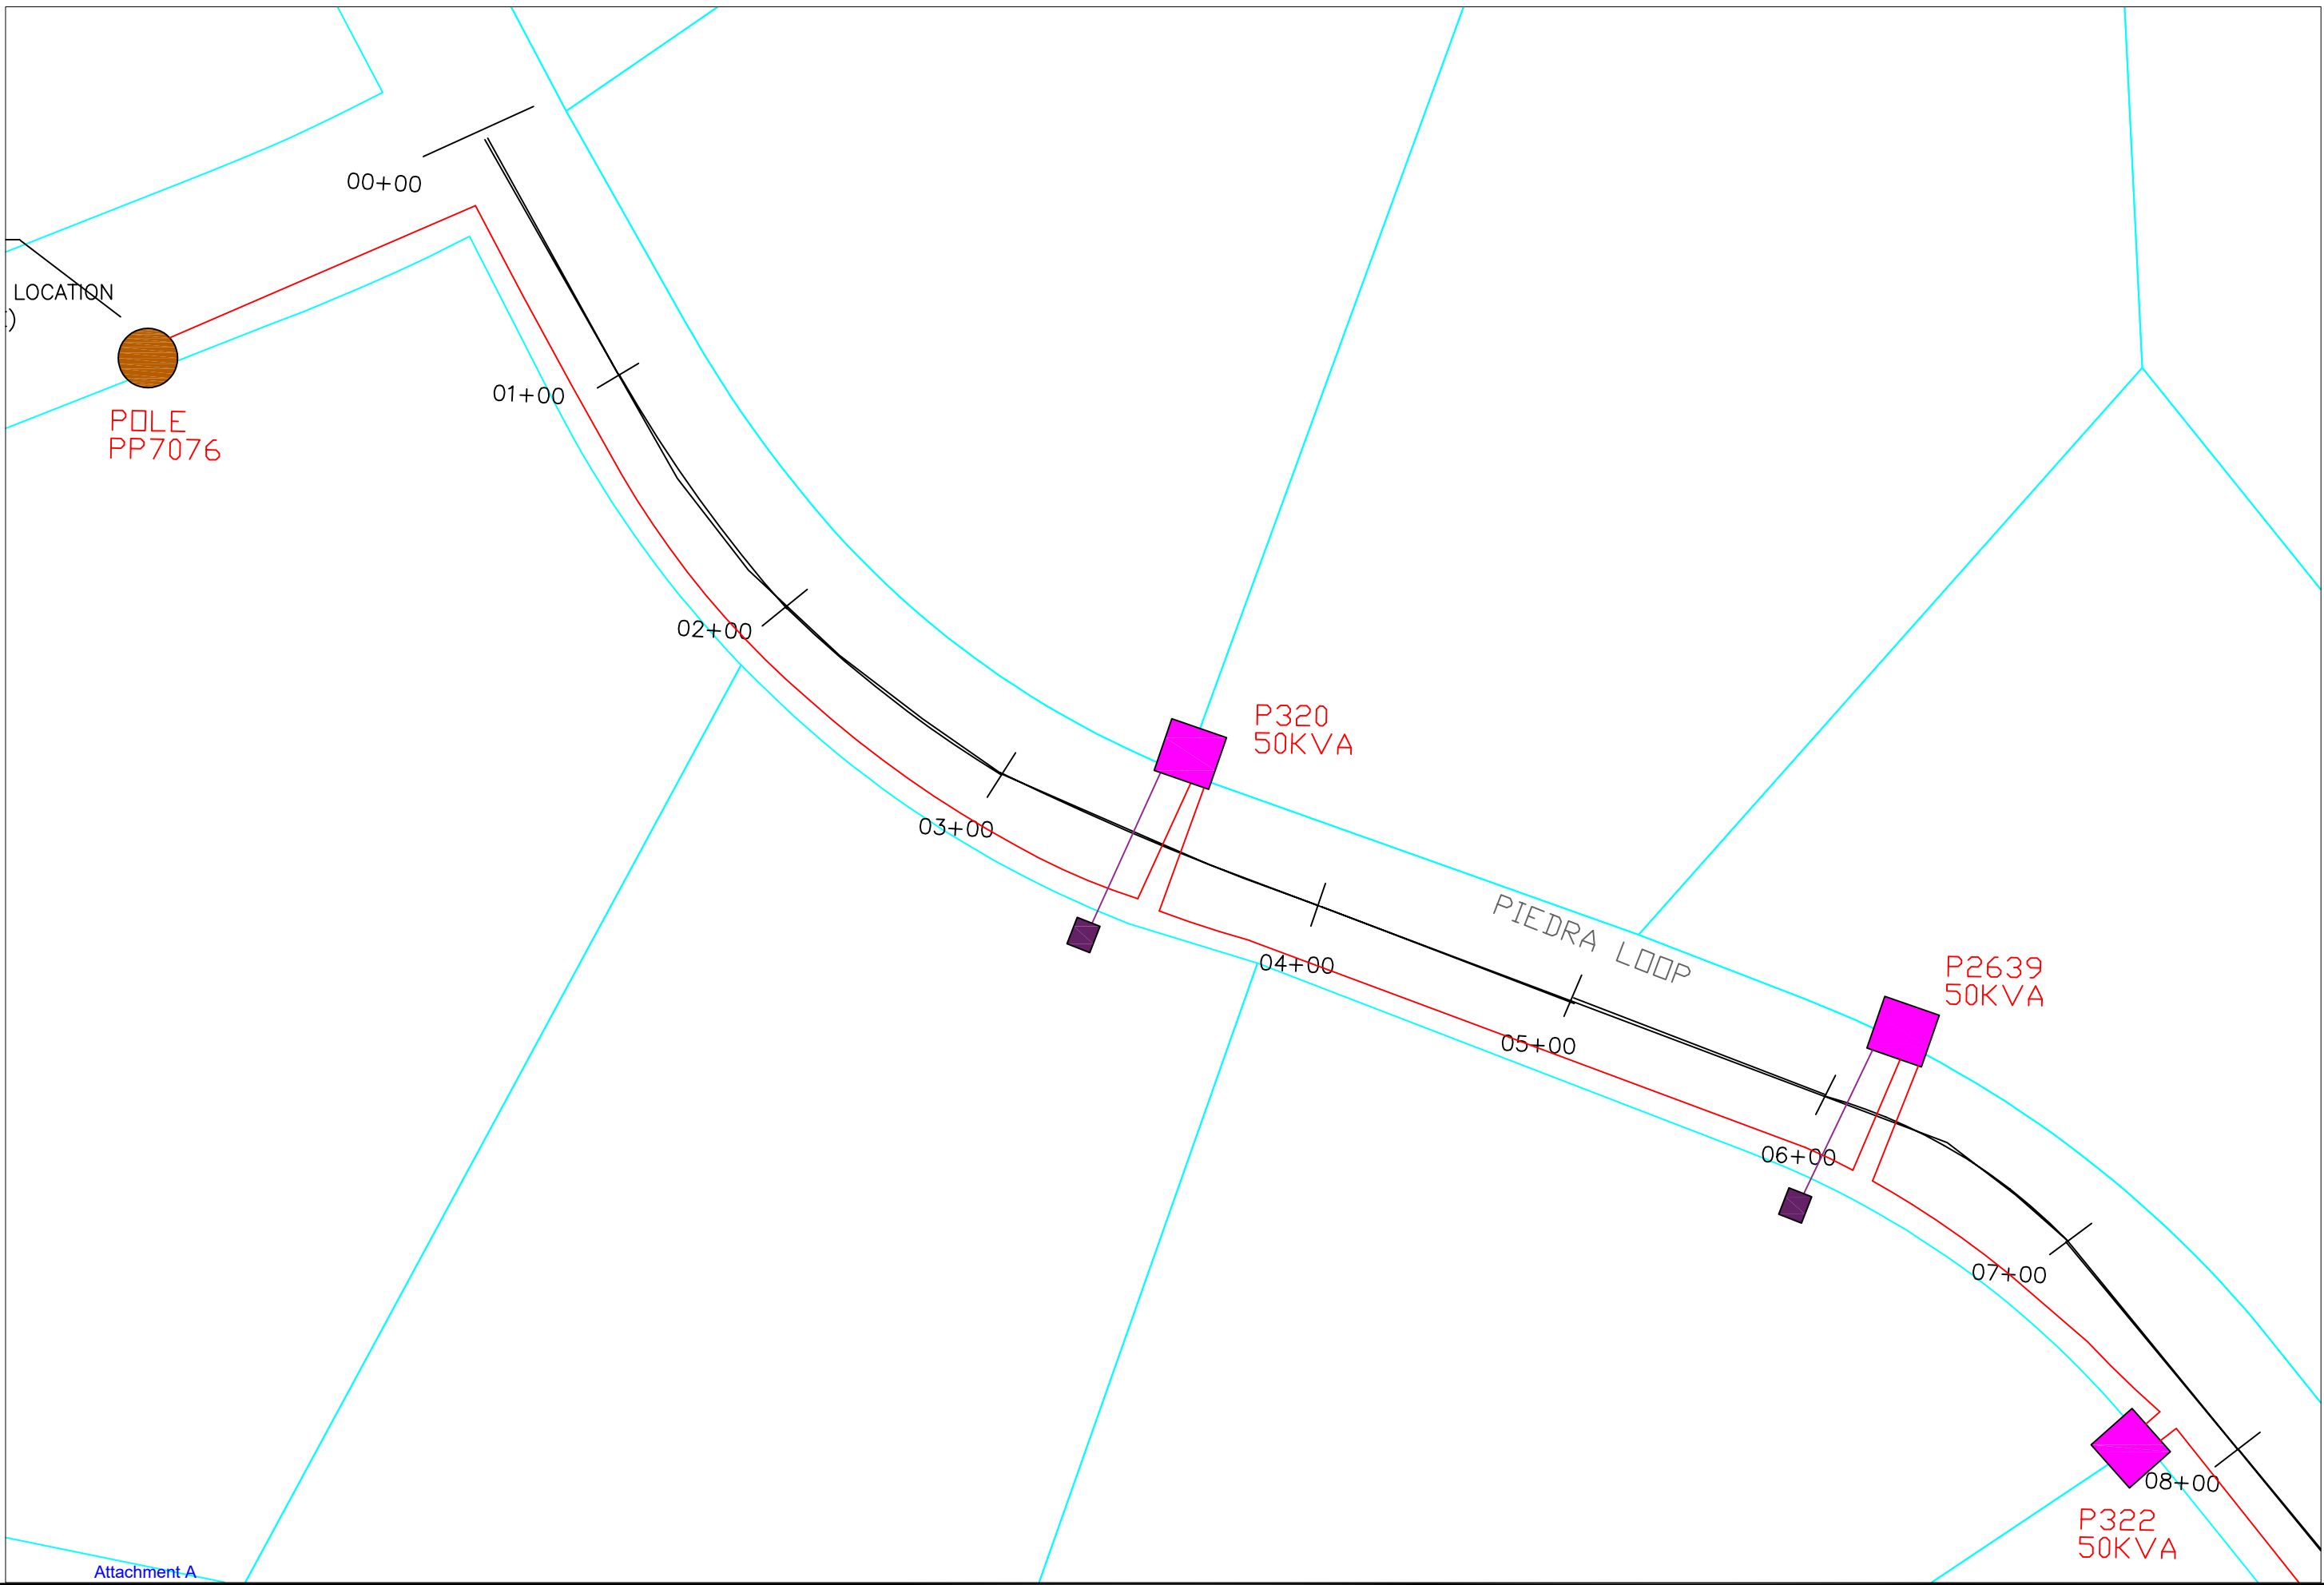

LOCATION

POLE
PP7076

00+00

01+00

02+00

03+00

04+00

05+00

06+00

07+00

08+00

P320
50KVA

P2639
50KVA

P322
50KVA

PIEDRA LOOP

Attachment A

REVISION DESCRIPTION

NO.

1

2

3

4

5

DESIGNED BY: S. MAREZ

DRAWN BY: M. MONTOYA

APPROVED BY: D. ASTLEY

DATE:

SCALE:


PIEDRA LOOP
PRIMARY ELECTRIC PROJECT



INCORPORATED COUNTY
OF LOS ALAMOS
DEPARTMENT OF PUBLIC
UTILITIES
1000 CENTRAL AVE., SUITE 130
LOS ALAMOS, NEW MEXICO 87544
(505) 662-8333 FAX: (505) 662-8005

SHEET

E2

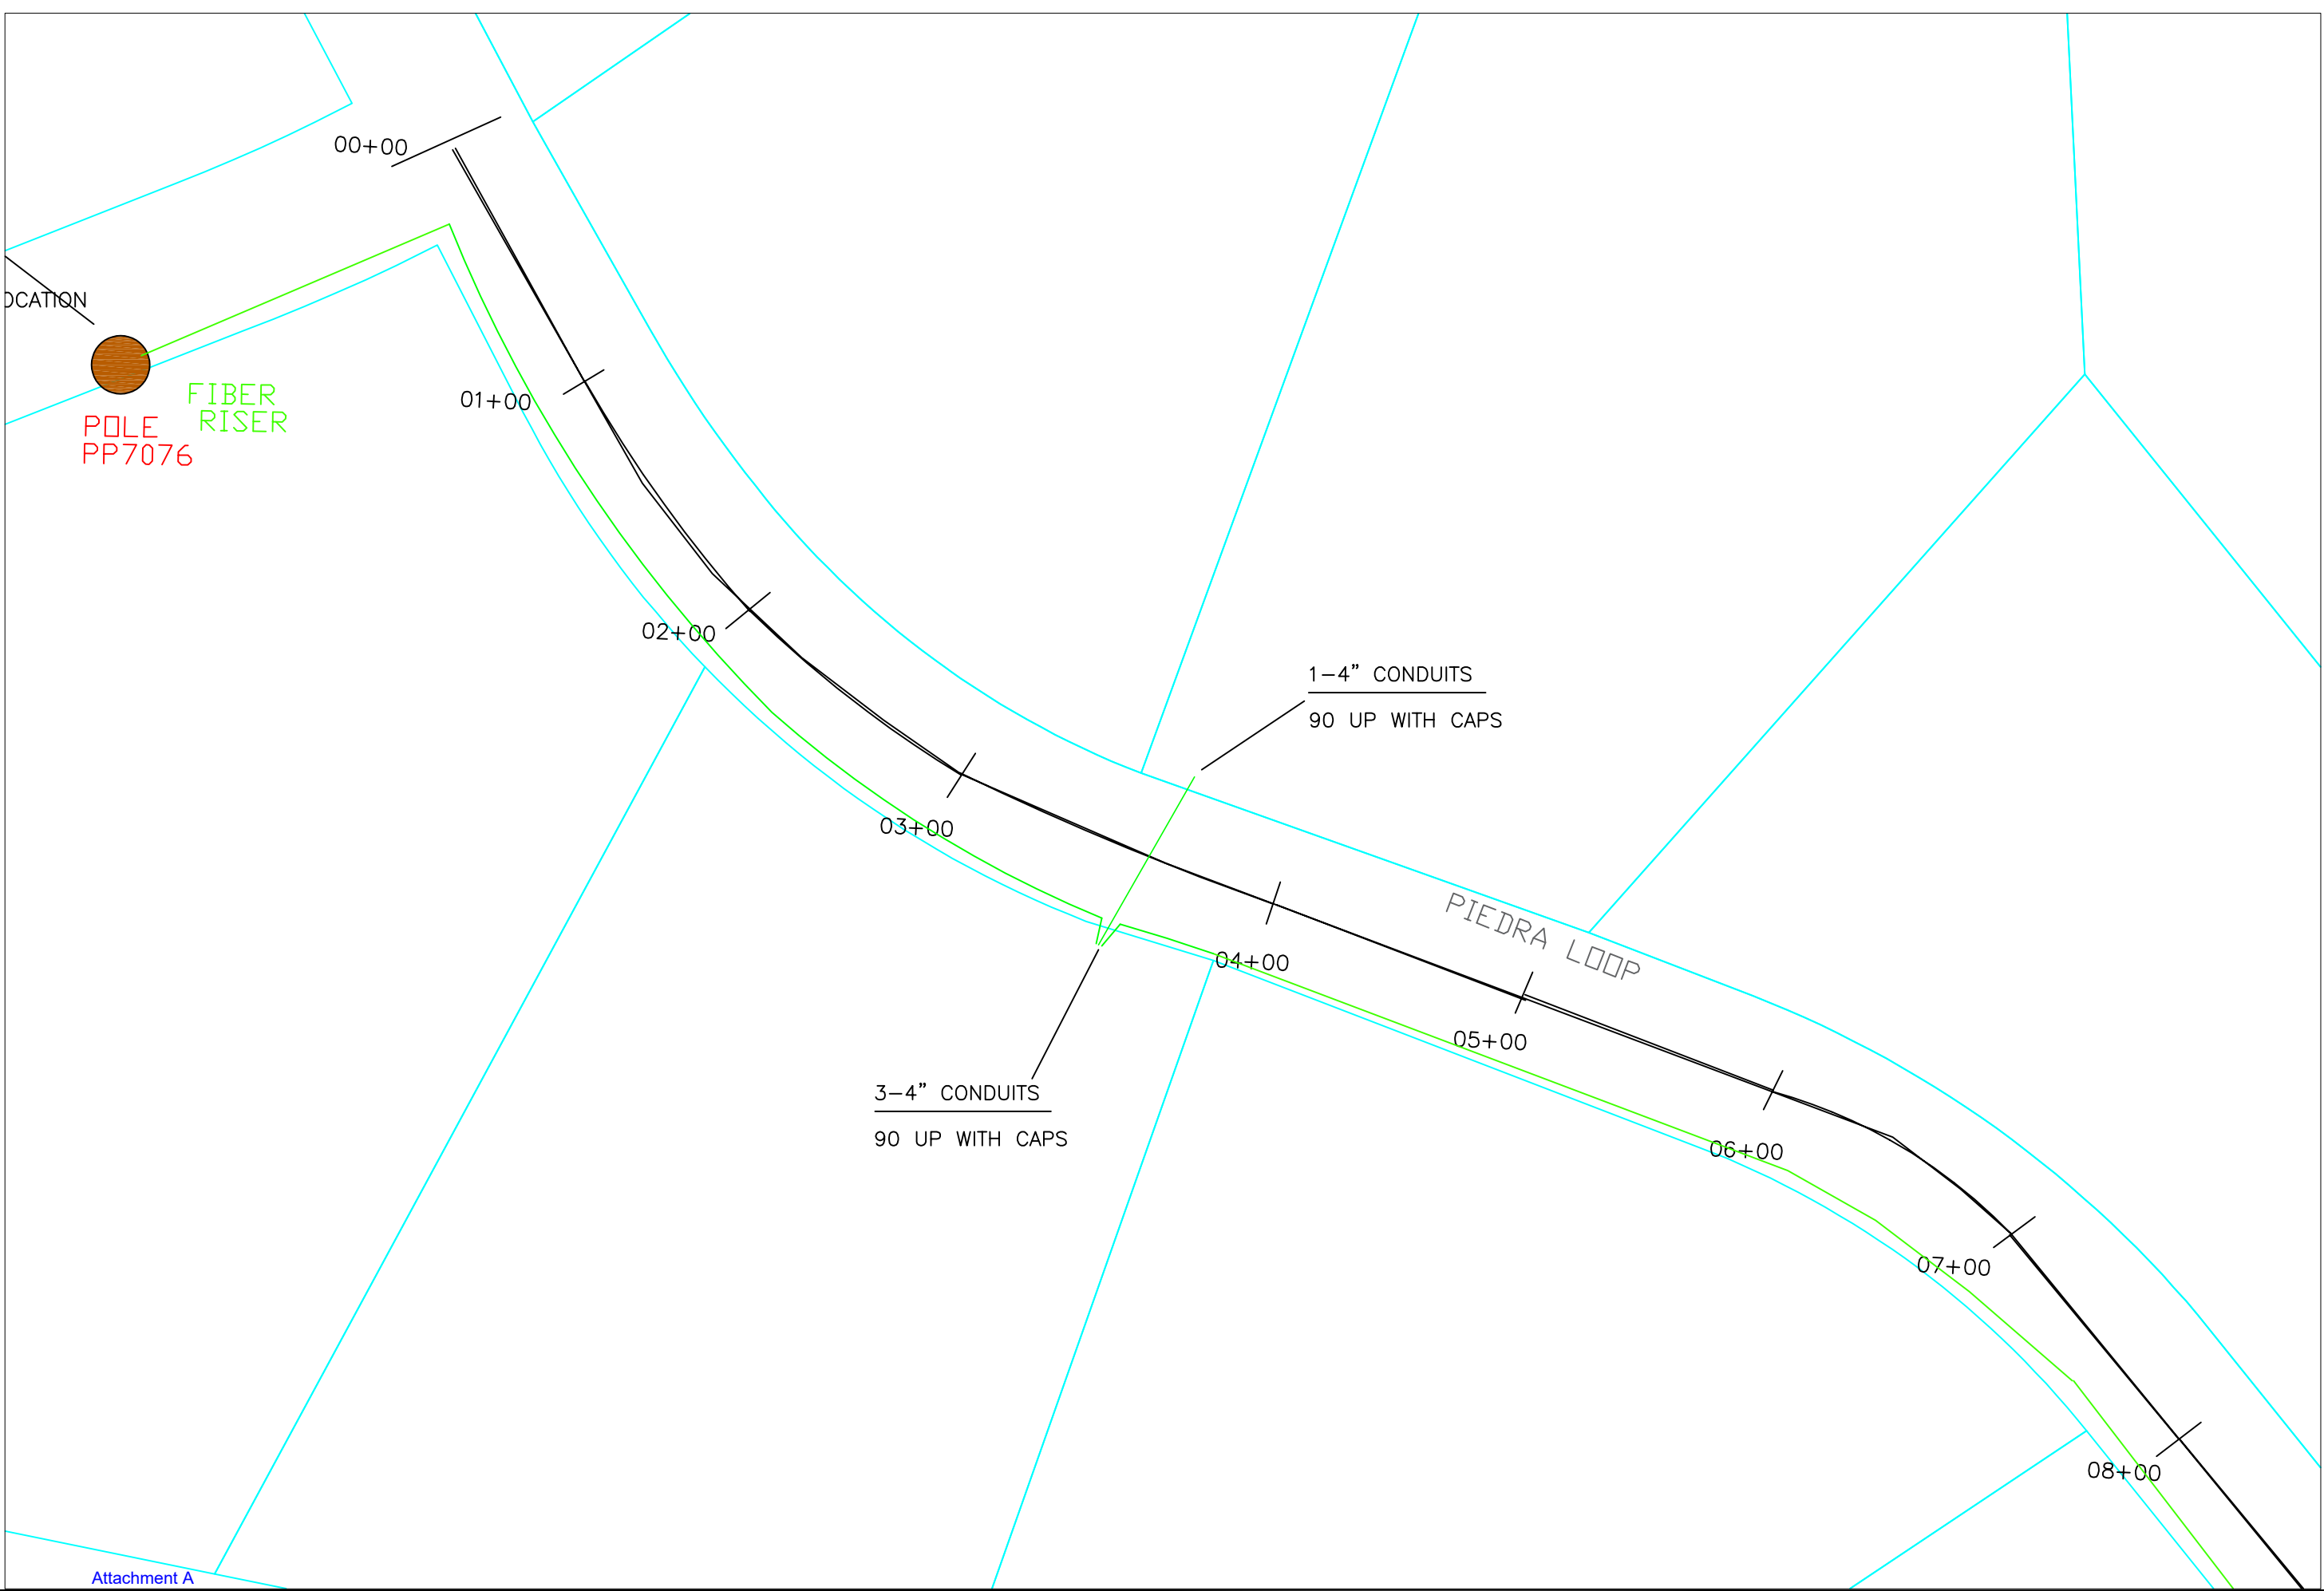

REVISION DESCRIPTION	
NO.	
1	
2	
3	
4	
5	


DESIGNED BY: S. MAREZ	
DRAWN BY: M. MONTONA	
APPROVED BY: D. ASTLEY	
DATE:	
SCALE:	

PIEDRA LOOP FIBER	



INCORPORATED COUNTY
OF LOS ALAMOS
DEPARTMENT OF PUBLIC
UTILITIES
1000 CENTRAL AVE., SUITE 130
LOS ALAMOS, NEW MEXICO 87544
(505) 662-8333 FAX: (505) 662-8005

SHEET
E3

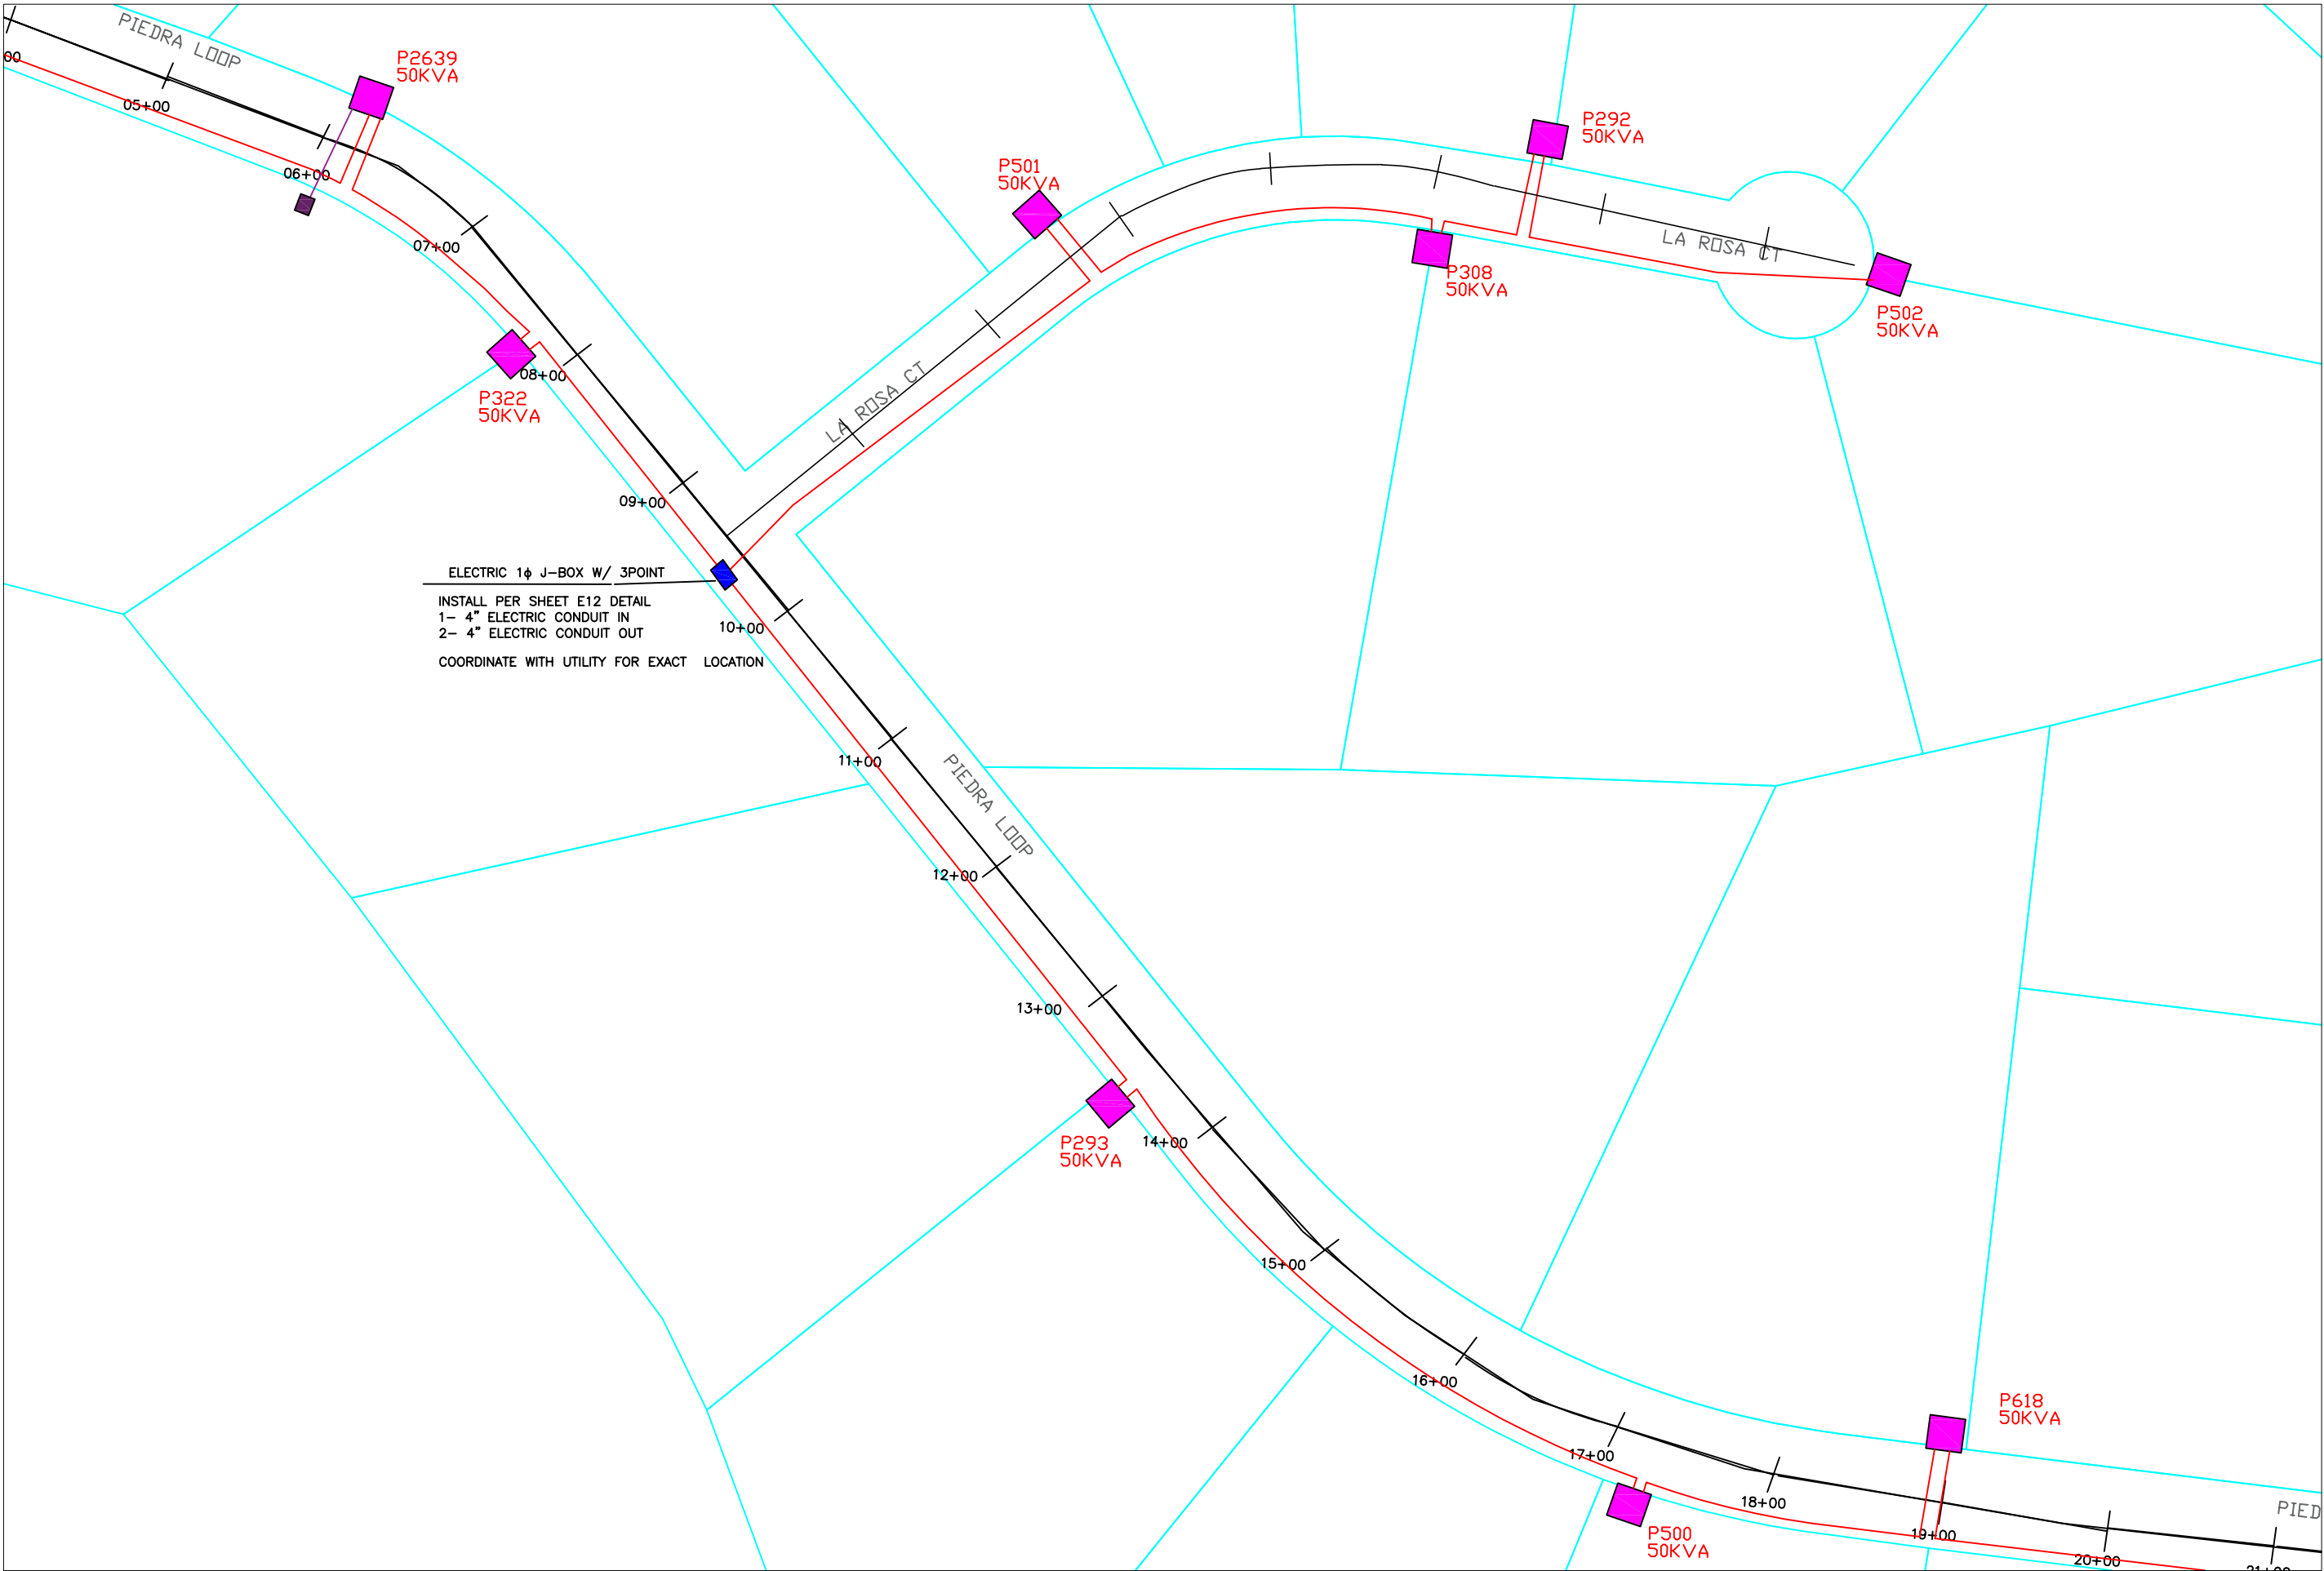

Attachment A

REVISION DESCRIPTION					
NO.					
1					
2					
3					
4					
5					


DESIGNED BY: S. MAREZ					
DRAWN BY: M. MONTOYA					
APPROVED BY: D. ASTLEY					
DATE:					
SCALE:					

PIEDRA LOOP

PRIMARY ELECTRIC PROJECT



INCORPORATED COUNTY
OF LOS ALAMOS
DEPARTMENT OF PUBLIC
UTILITIES
1000 CENTRAL AVE., SUITE 130
LOS ALAMOS, NEW MEXICO 87544
(505) 662-8333 FAX: (505) 662-8005

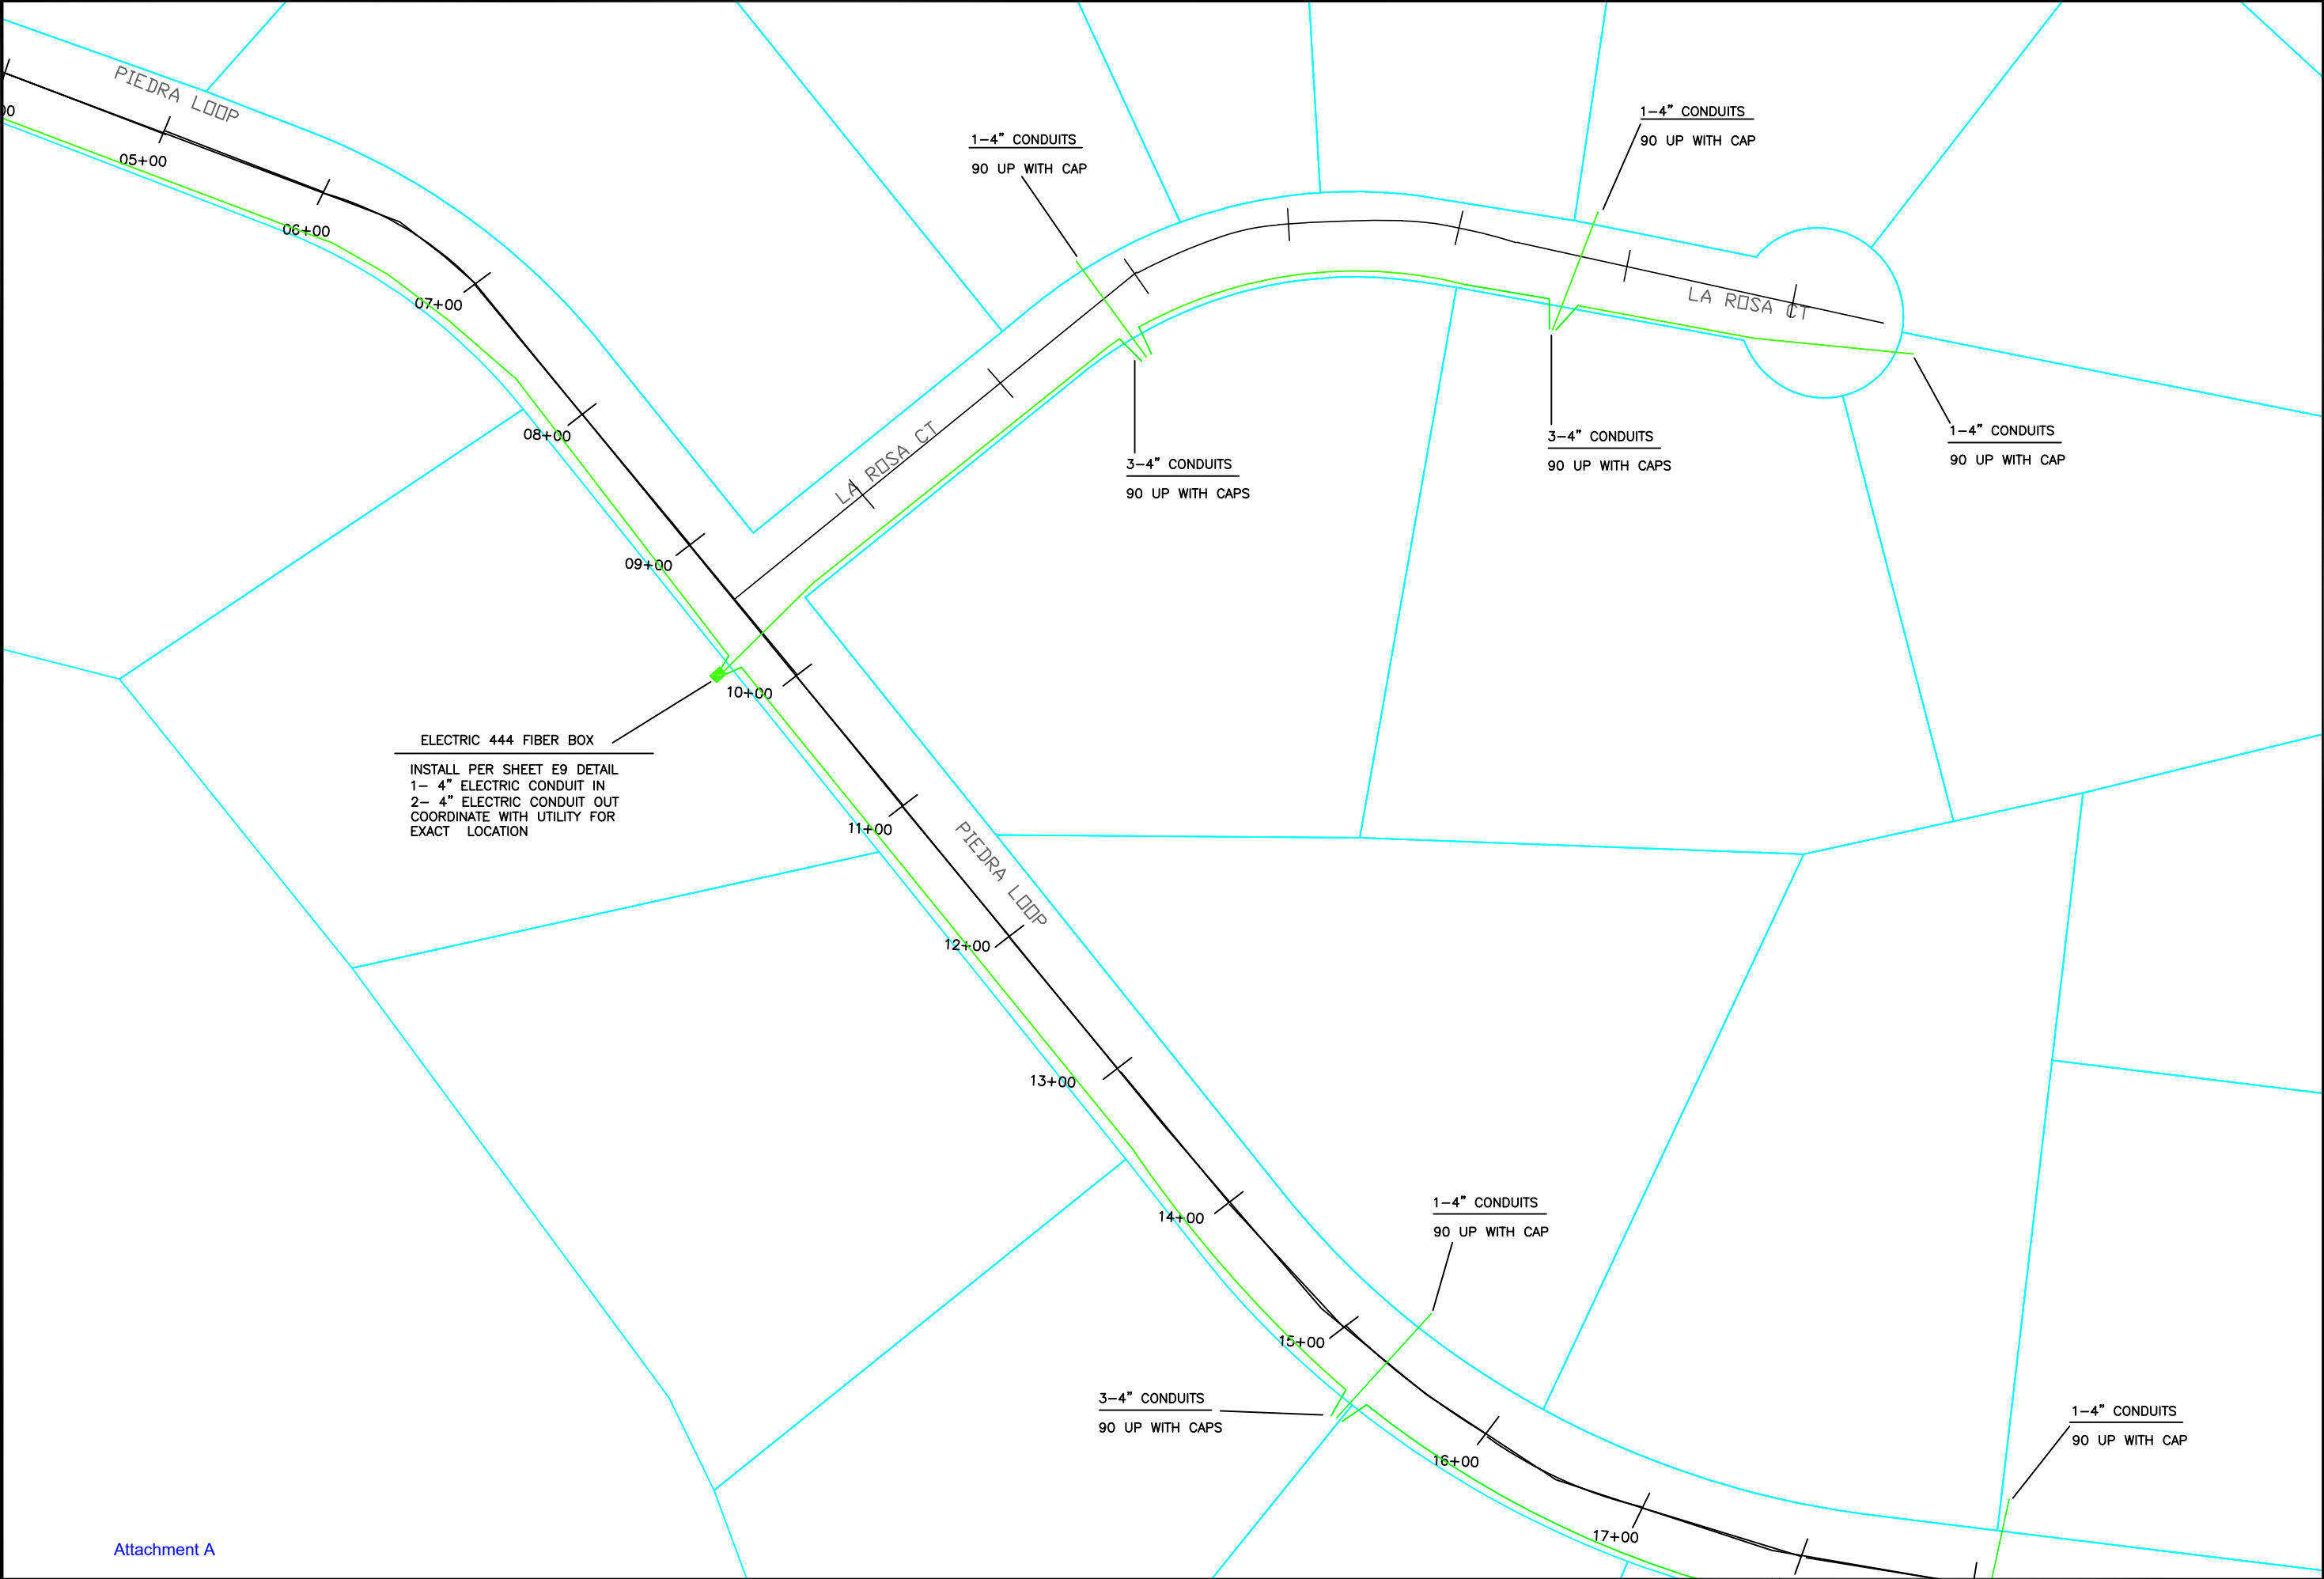


REVISION DESCRIPTION					
NO.					
1					
2					
3					
4					
5					

DESIGNED BY: S. MAREZ					
DRAWN BY: M. MONTIYA					
APPROVED BY: D. ASTLEY					
DATE: _____					
SCALE: _____					

PIEDRA LOOP FIBER



INCORPORATED COUNTY
OF LOS ALAMOS
DEPARTMENT OF PUBLIC
UTILITIES
1000 CENTRAL AVE., SUITE 130
LOS ALAMOS, NEW MEXICO 87544
(505) 662-8333 FAX: (505) 662-8005

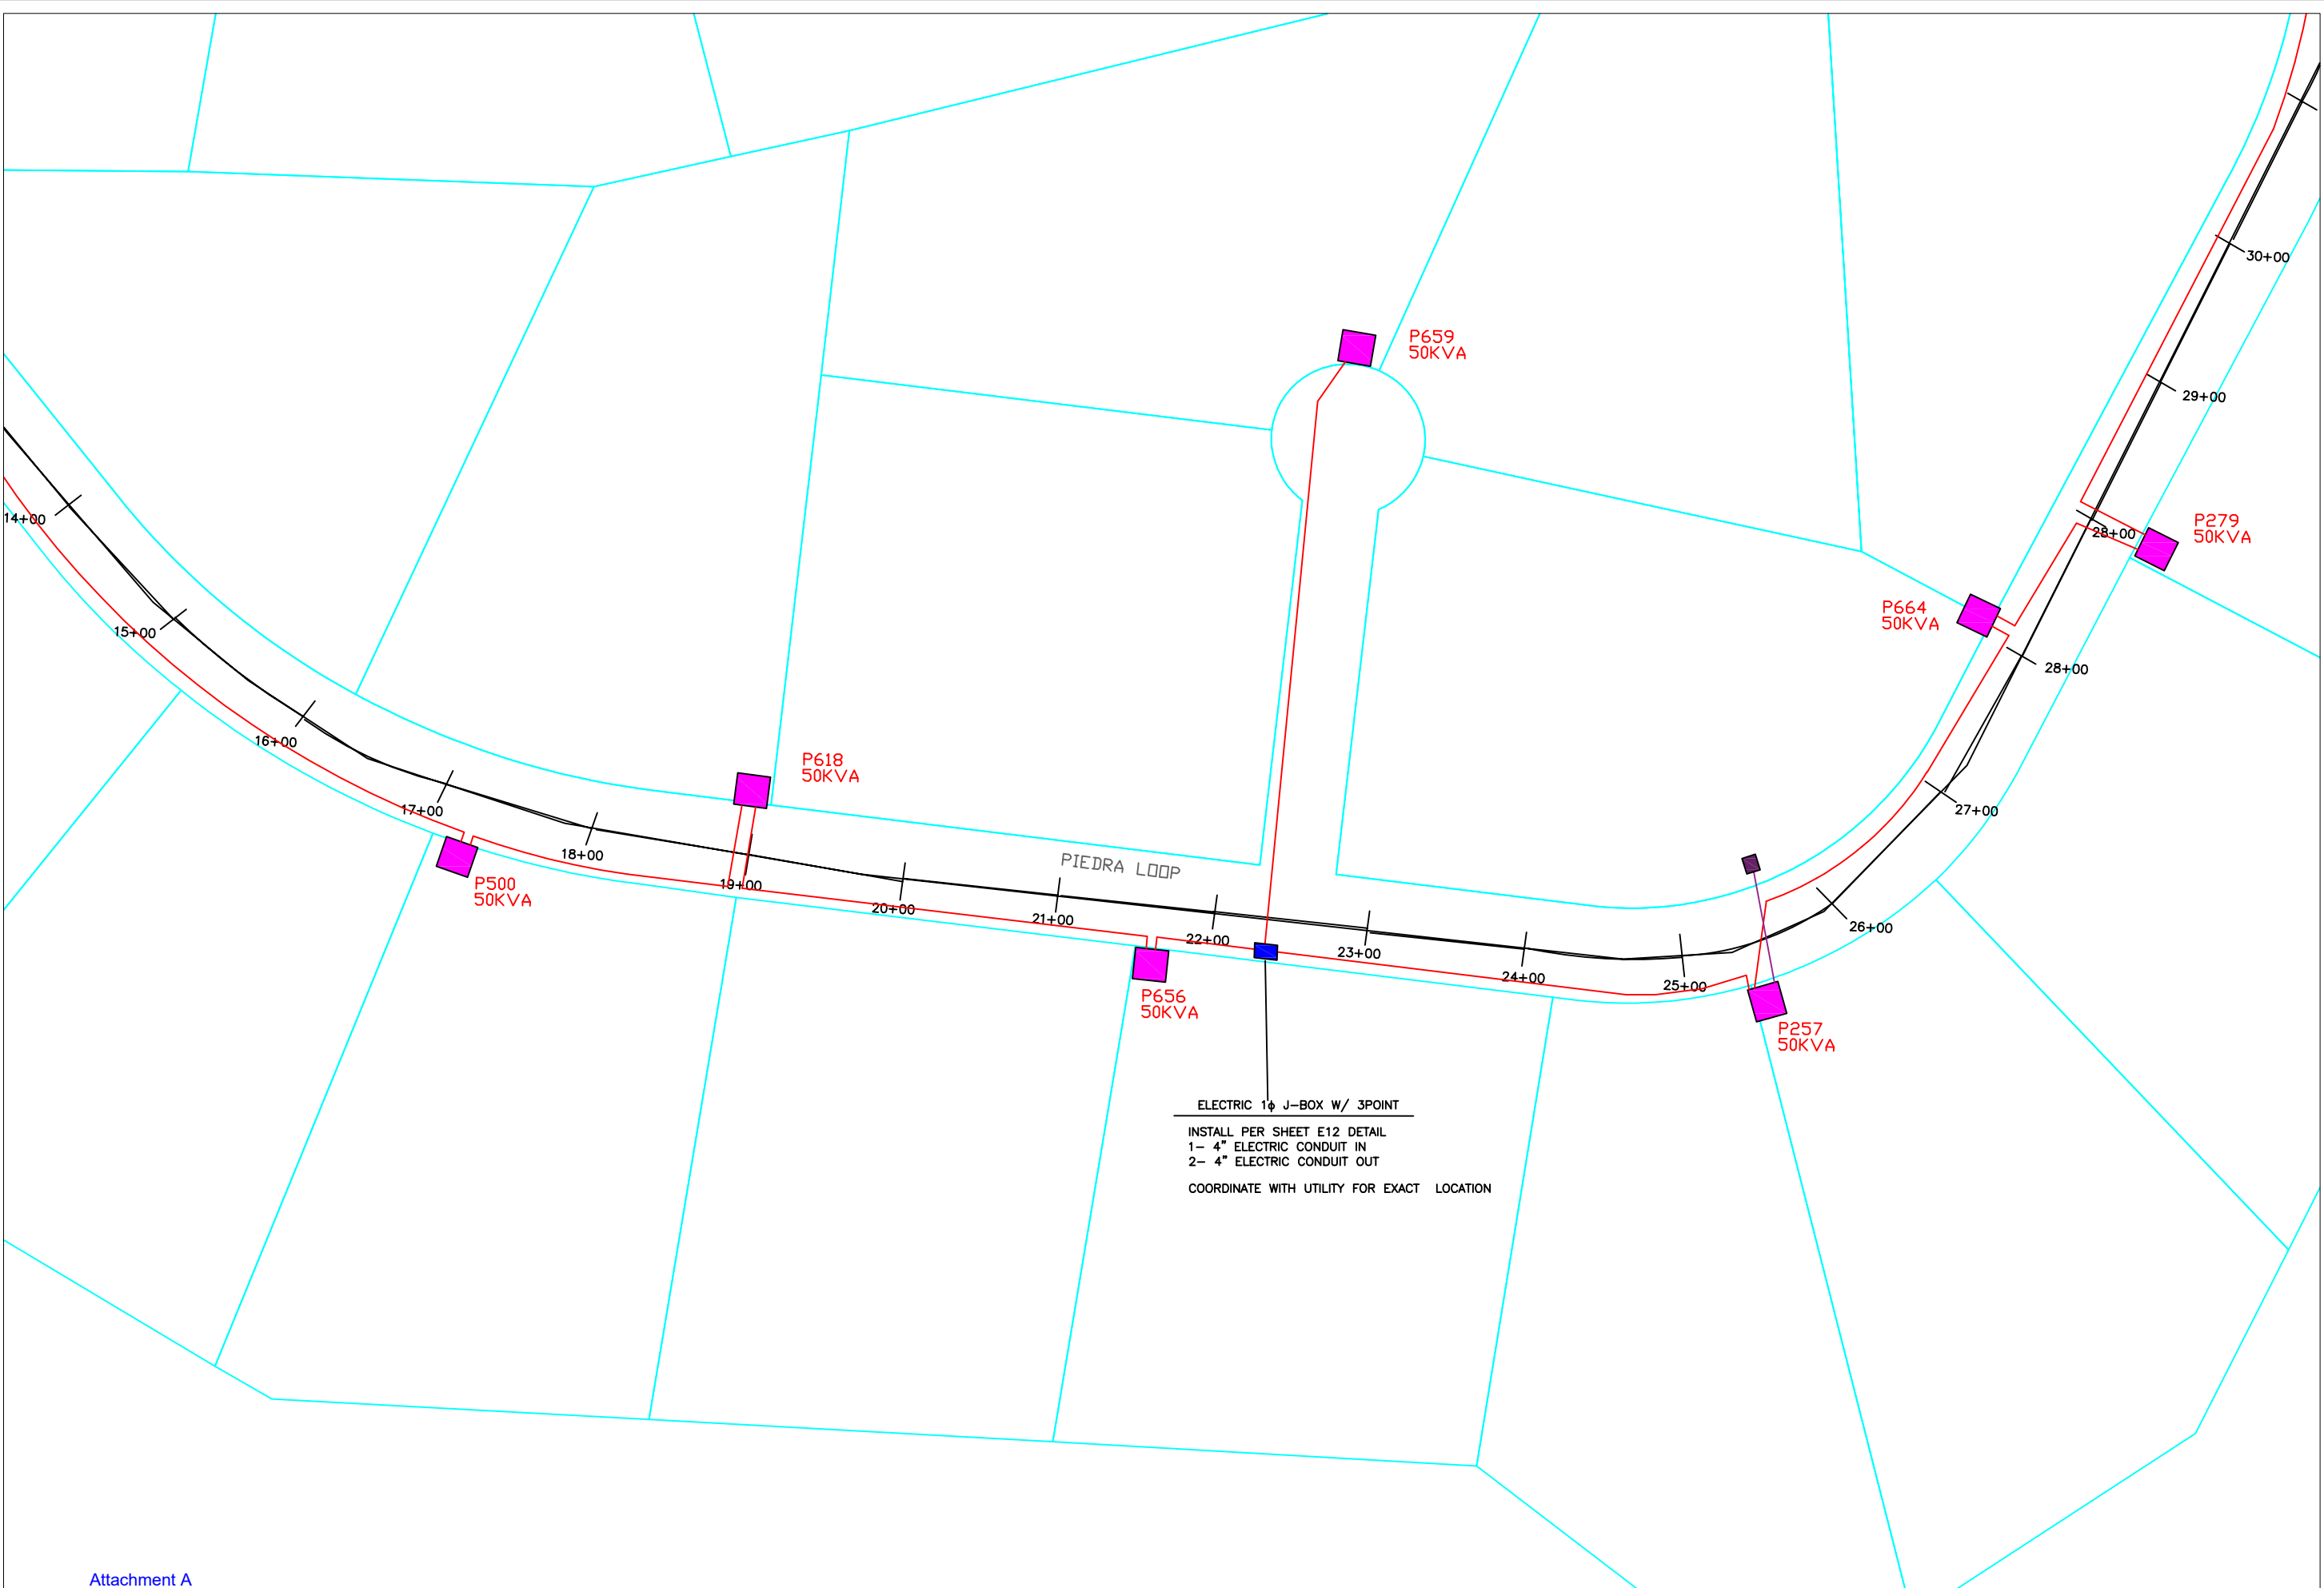

REVISION DESCRIPTION					
NO.					
1					
2					
3					
4					
5					


DESIGNED BY: S. MAREZ					
DRAWN BY: M. MONTOYA					
APPROVED BY: D. ASTLEY					
DATE:					
SCALE:					

PIEDRA LOOP

PRIMARY ELECTRIC PROJECT



INCORPORATED COUNTY
OF LOS ALAMOS
DEPARTMENT OF PUBLIC
UTILITIES
1000 CENTRAL AVE., SUITE 130
LOS ALAMOS, NEW MEXICO 87544
(505) 662-8333 FAX: (505) 662-8005

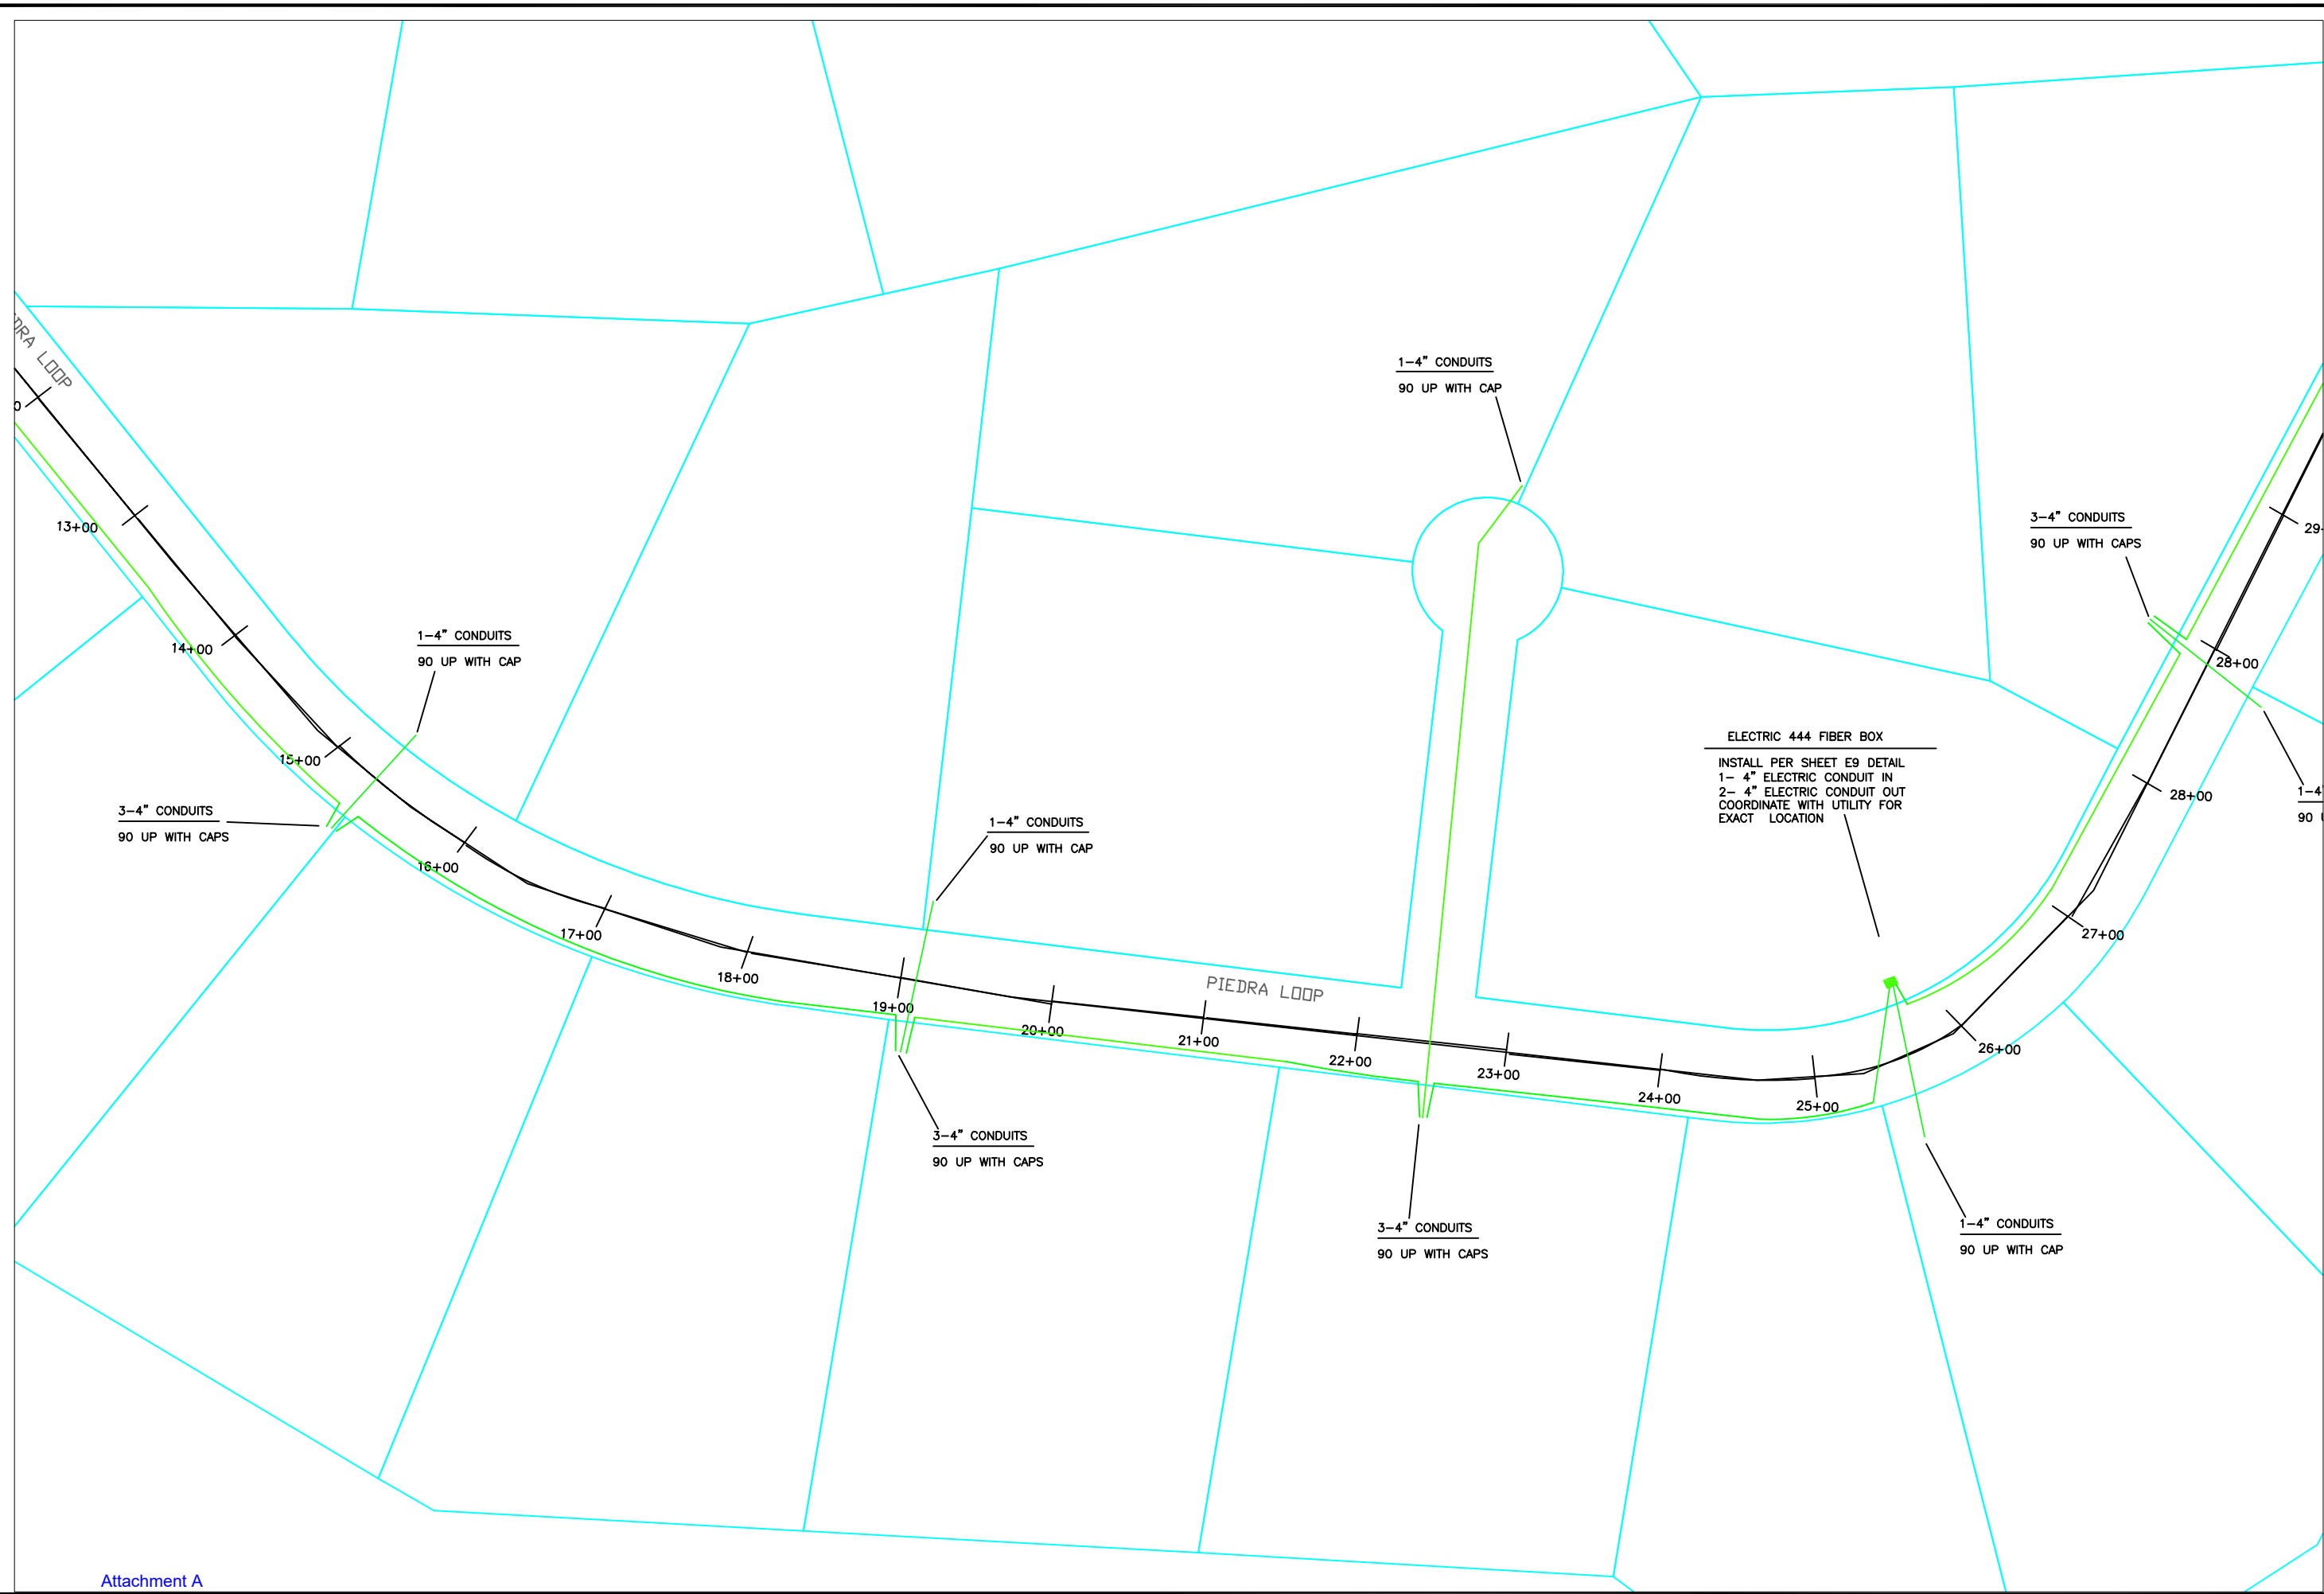


REVISION DESCRIPTION	
NO.	
1	
2	
3	
4	
5	

DESIGNED BY: S. MAREZ	DRAWN BY: S. MAREZ
APPROVED BY:	
DATE:	
SCALE:	

PIEDRA LOOP FIBER



INCORPORATED COUNTY
OF LOS ALAMOS
DEPARTMENT OF PUBLIC
UTILITIES
1000 CENTRAL AVE., SUITE 130
LOS ALAMOS, NEW MEXICO 87544
(505) 662-8333 FAX: (505) 662-8005

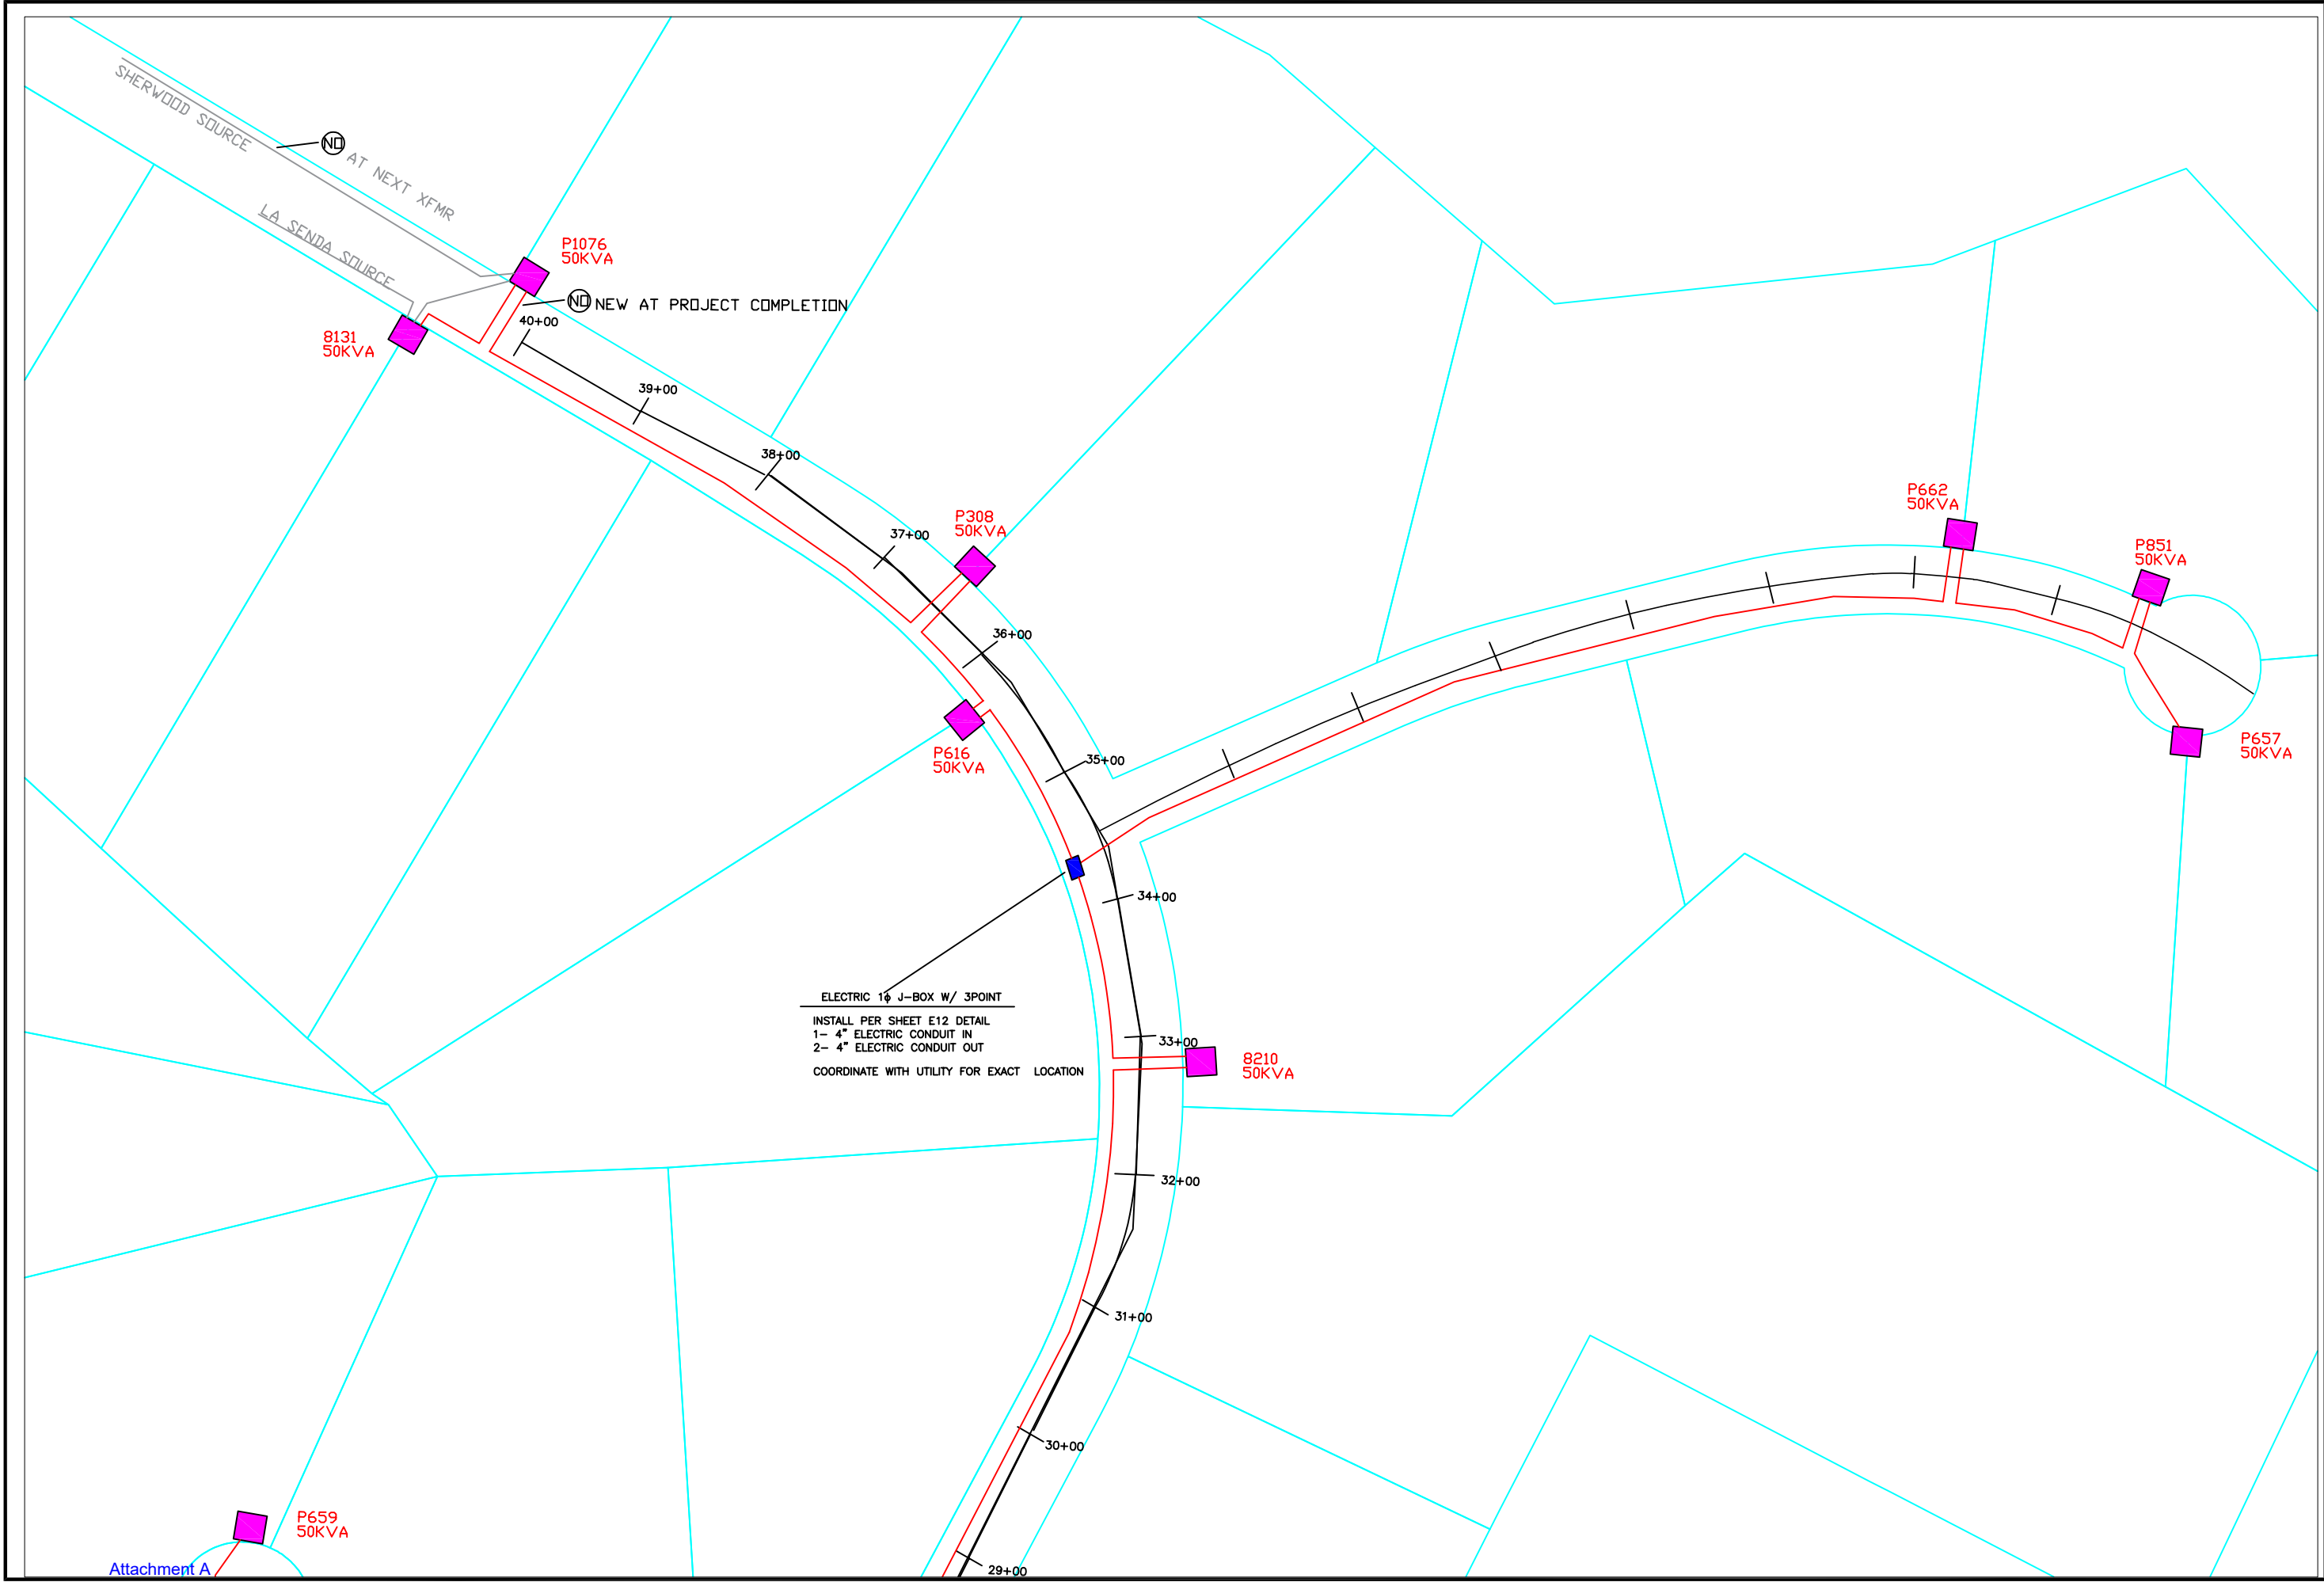

Attachment A


REVISION DESCRIPTION	
NO.	
1	
2	
3	
4	
5	

DESIGNED BY: S. MAREZ	
DRAWN BY: M. MONTYA	
APPROVED BY: D. ASTLEY	
DATE:	
SCALE:	

PIEDRA LOOP
PRIMARY ELECTRIC PROJECT




INCORPORATED COUNTY
OF LOS ALAMOS
DEPARTMENT OF PUBLIC
UTILITIES
1000 CENTRAL AVE., SUITE 130
LOS ALAMOS, NEW MEXICO 87544
(505) 662-8333 FAX: (505) 662-8005

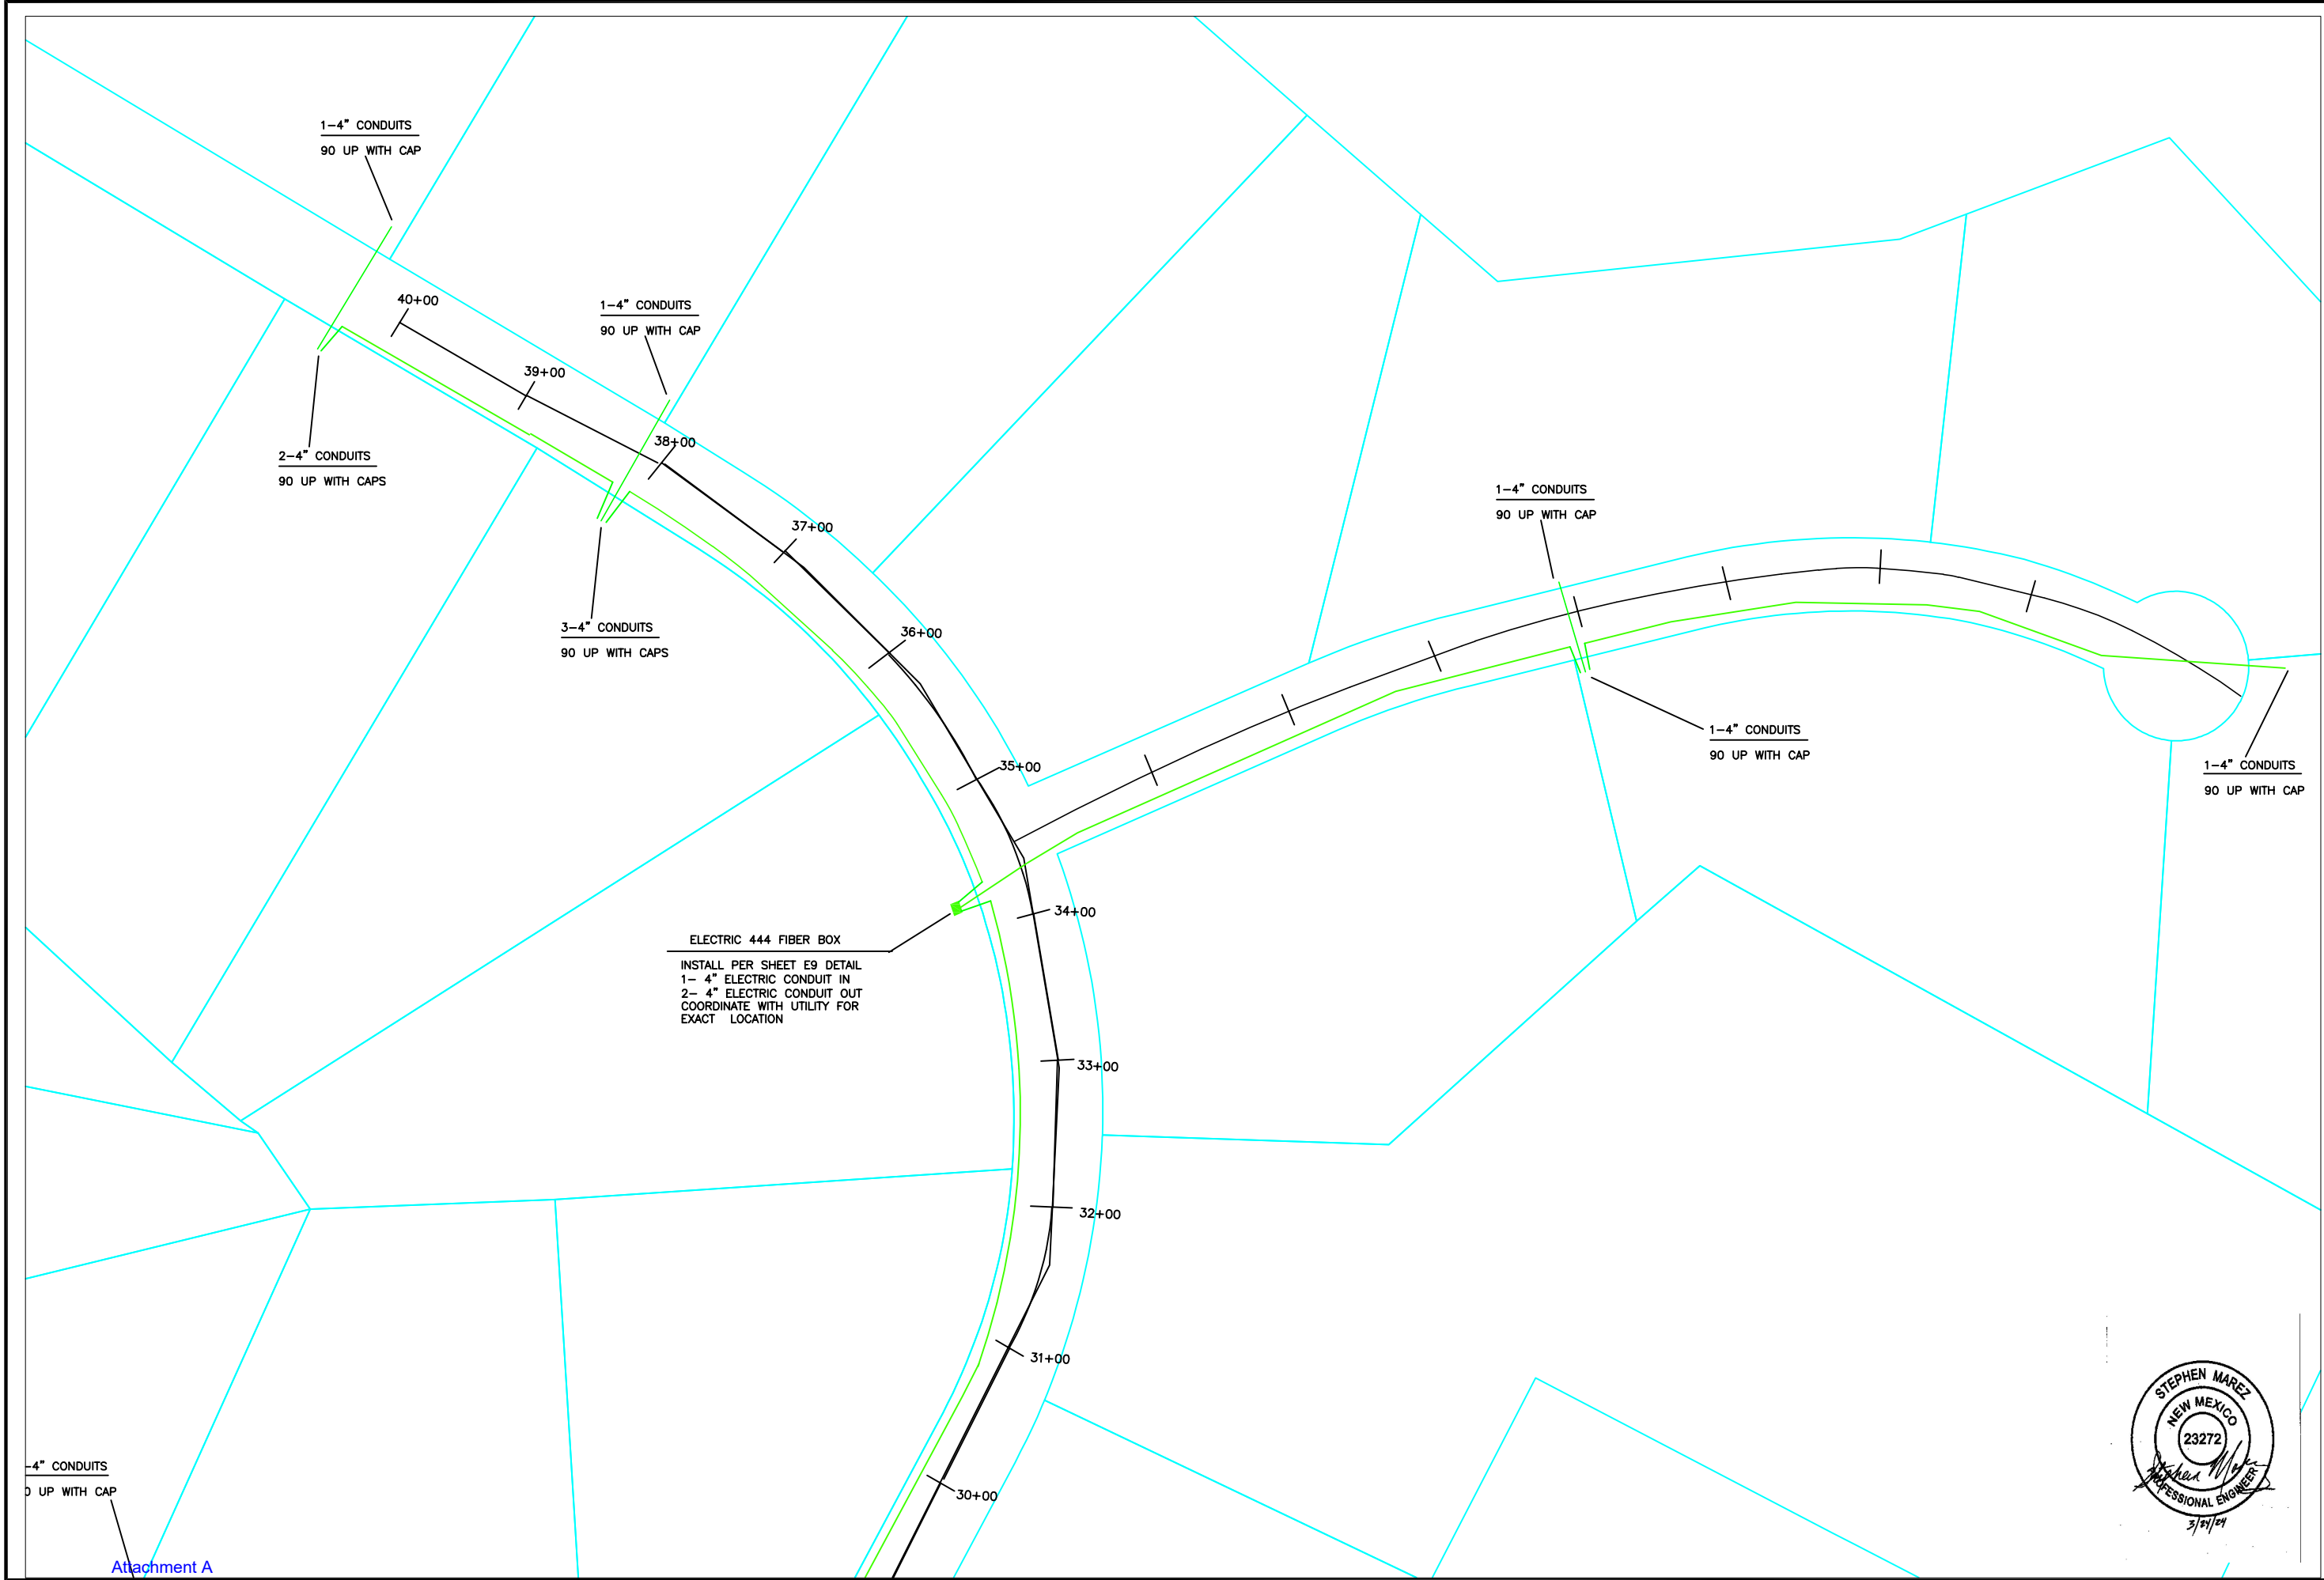

REVISION DESCRIPTION	
NO.	
1	
2	
3	
4	
5	

DESIGNED BY: S. MAREZ	
DRAWN BY: S. MAREZ	
APPROVED BY: _____	
DATE: _____	
SCALE: _____	


PIEDRA LOOP FIBER

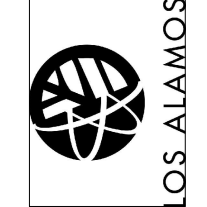

INCORPORATED COUNTY
OF LOS ALAMOS
DEPARTMENT OF PUBLIC
UTILITIES
1000 CENTRAL AVE., SUITE 130
LOS ALAMOS, NEW MEXICO 87544
(505) 662-8333 FAX: (505) 662-8005

SHEET

E9

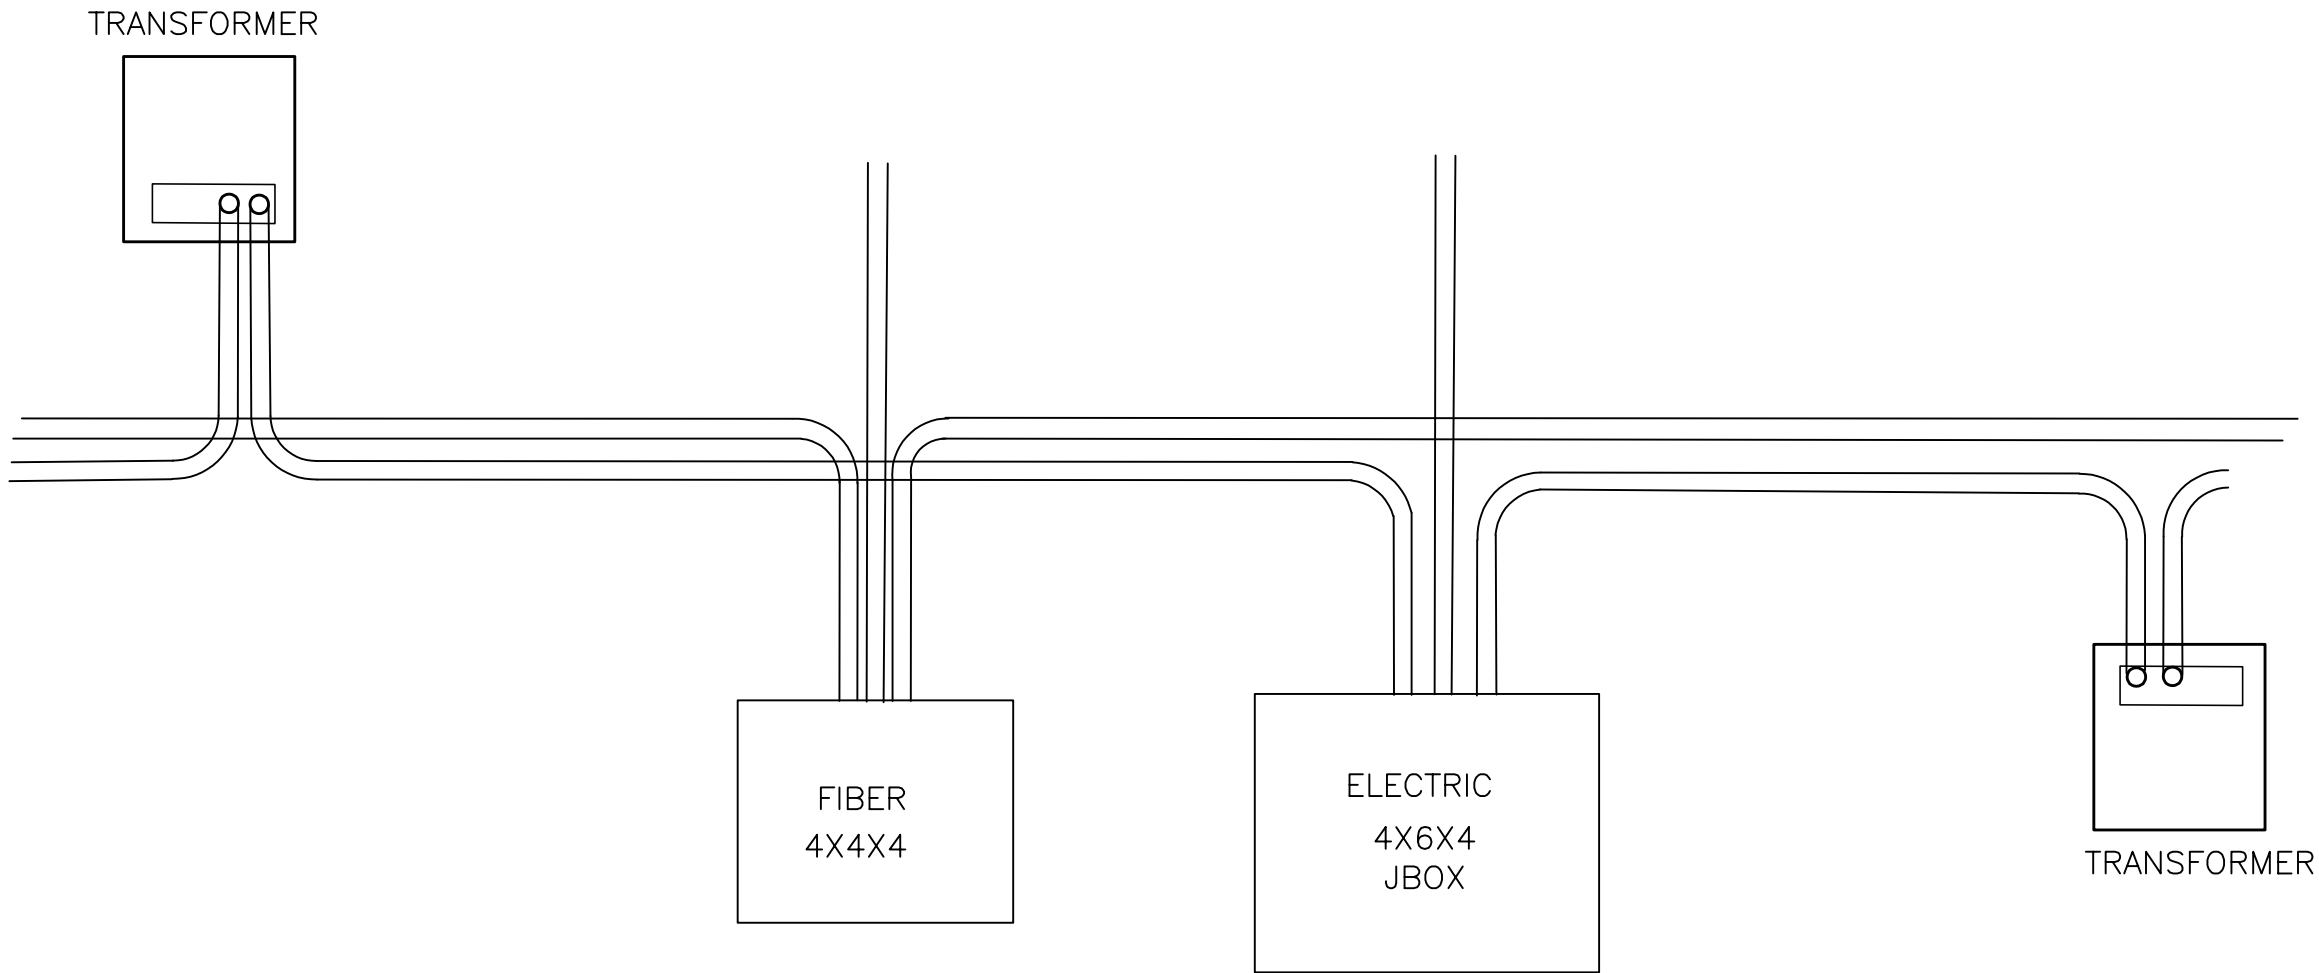

NO.	REVISION DESCRIPTION
1	
2	
3	
4	
5	


DESIGNED BY: S. MAREZ
DRAWN BY: S. MAREZ
APPROVED BY: _____
DATE: _____
SCALE: _____

PIEDRA LOOP
PRIMARY ELECTRIC PROJECT



INCORPORATED COUNTY
OF LOS ALAMOS
DEPARTMENT OF PUBLIC
UTILITIES
1000 CENTRAL AVE., SUITE 130
LOS ALAMOS, NEW MEXICO 87544
(505) 662-8333 FAX: (505) 662-8005


CONDUIT STUBS INTO TRANSFORMERS AND PULL BOXIES

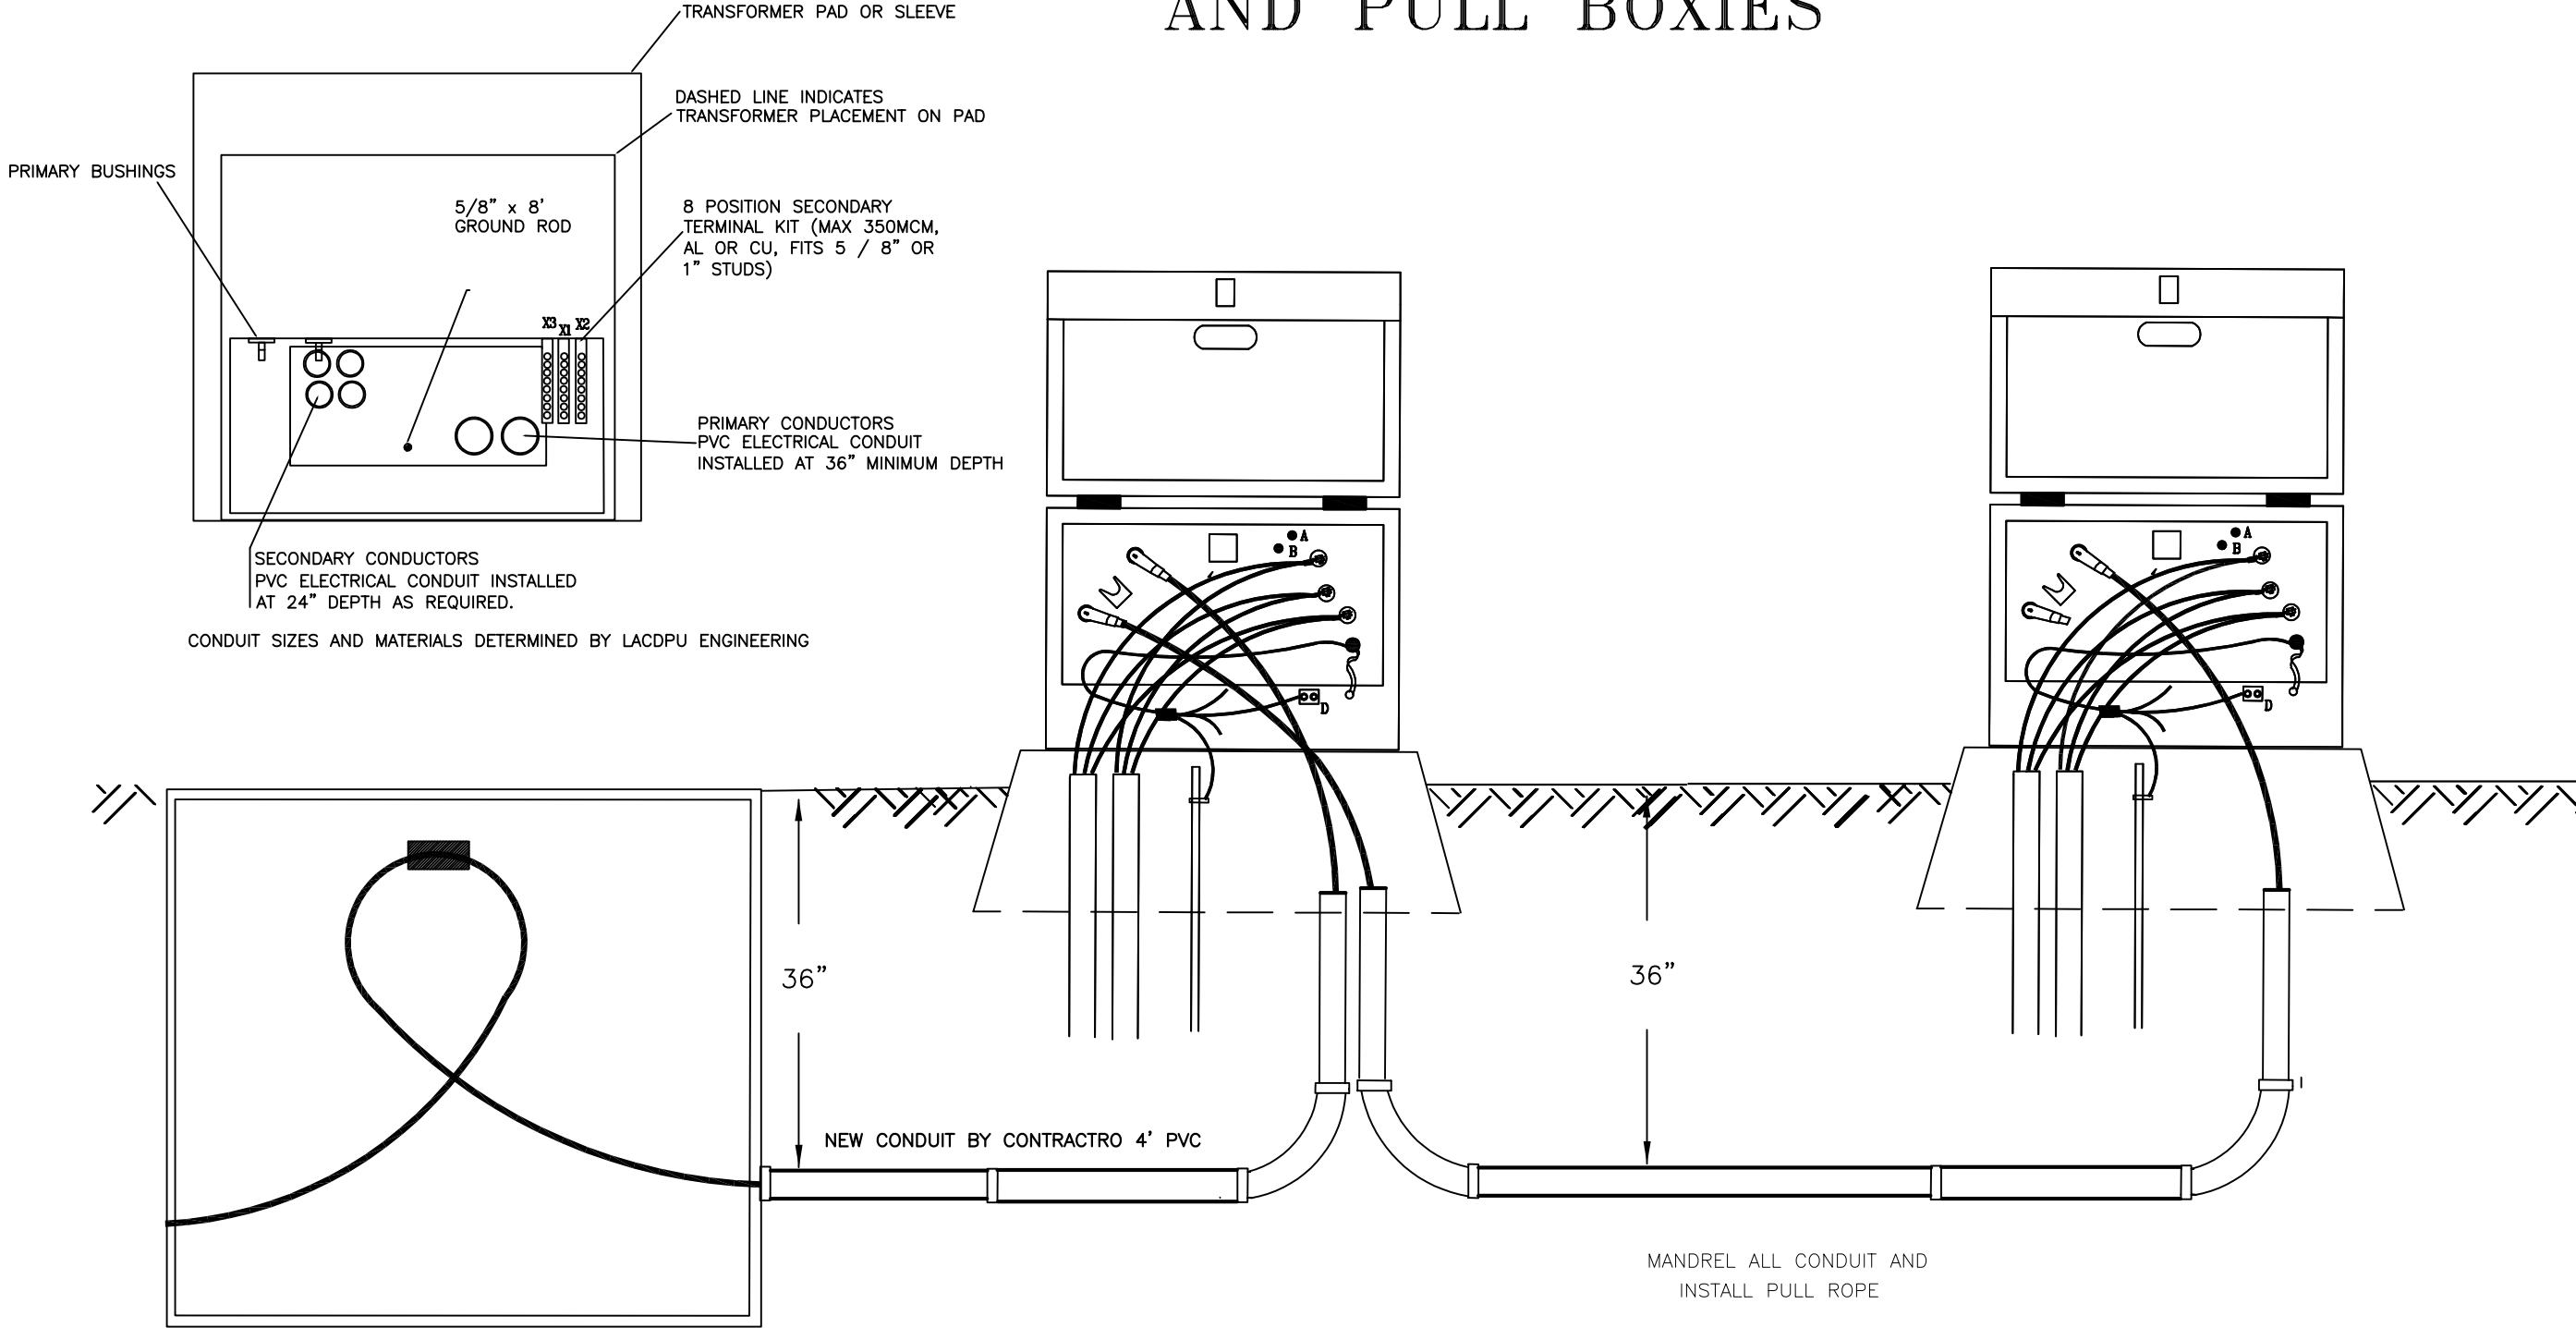


REVISION DESCRIPTION					
NO.	1	2	3	4	5

DESIGNED BY: S. MAREZ	DRAWN BY: S. MAREZ
APPROVED BY: _____	DATE: _____
SCALE: _____	

PIEDRA LOOP
PRIMARY ELECTRIC PROJECT

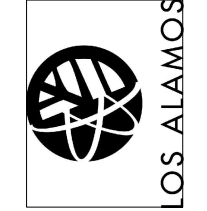

INCORPORATED COUNTY
OF LOS ALAMOS
DEPARTMENT OF PUBLIC
UTILITIES
1000 CENTRAL AVE., SUITE 130
LOS ALAMOS, NEW MEXICO 87544
(505) 662-8333 FAX: (505) 662-8005

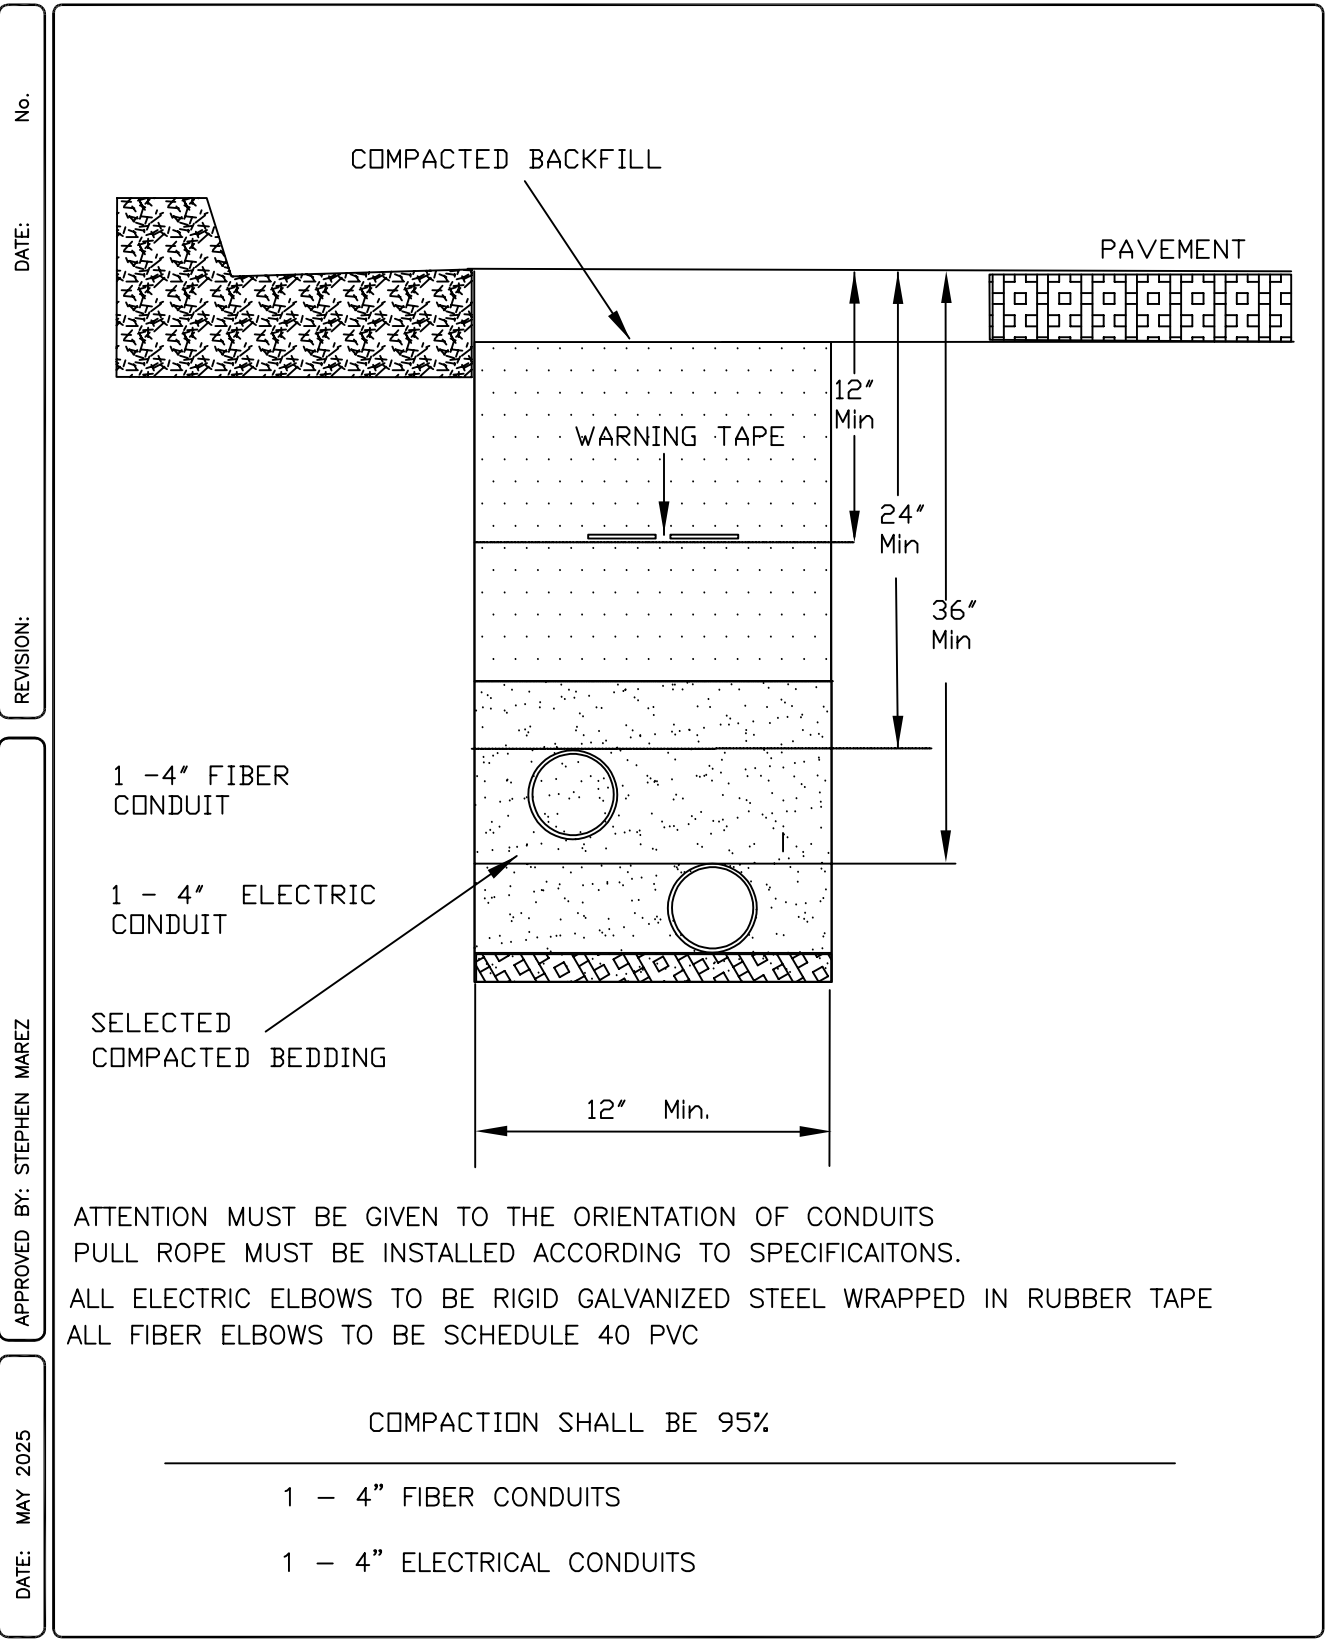

NO.	REVISION DESCRIPTION
1	
2	
3	
4	
5	

DESIGNED BY: S. MAREZ	
DRAWN BY: S. MAREZ	
APPROVED BY:	
DATE:	
SCALE:	

PIEDRA LOOP
PRIMARY ELECTRIC PROJECT



INCORPORATED COUNTY
OF LOS ALAMOS
DEPARTMENT OF PUBLIC
UTILITIES
1000 CENTRAL AVE., SUITE 130
LOS ALAMOS, NEW MEXICO 87544
(505) 662-8333 FAX: (505) 662-8005