



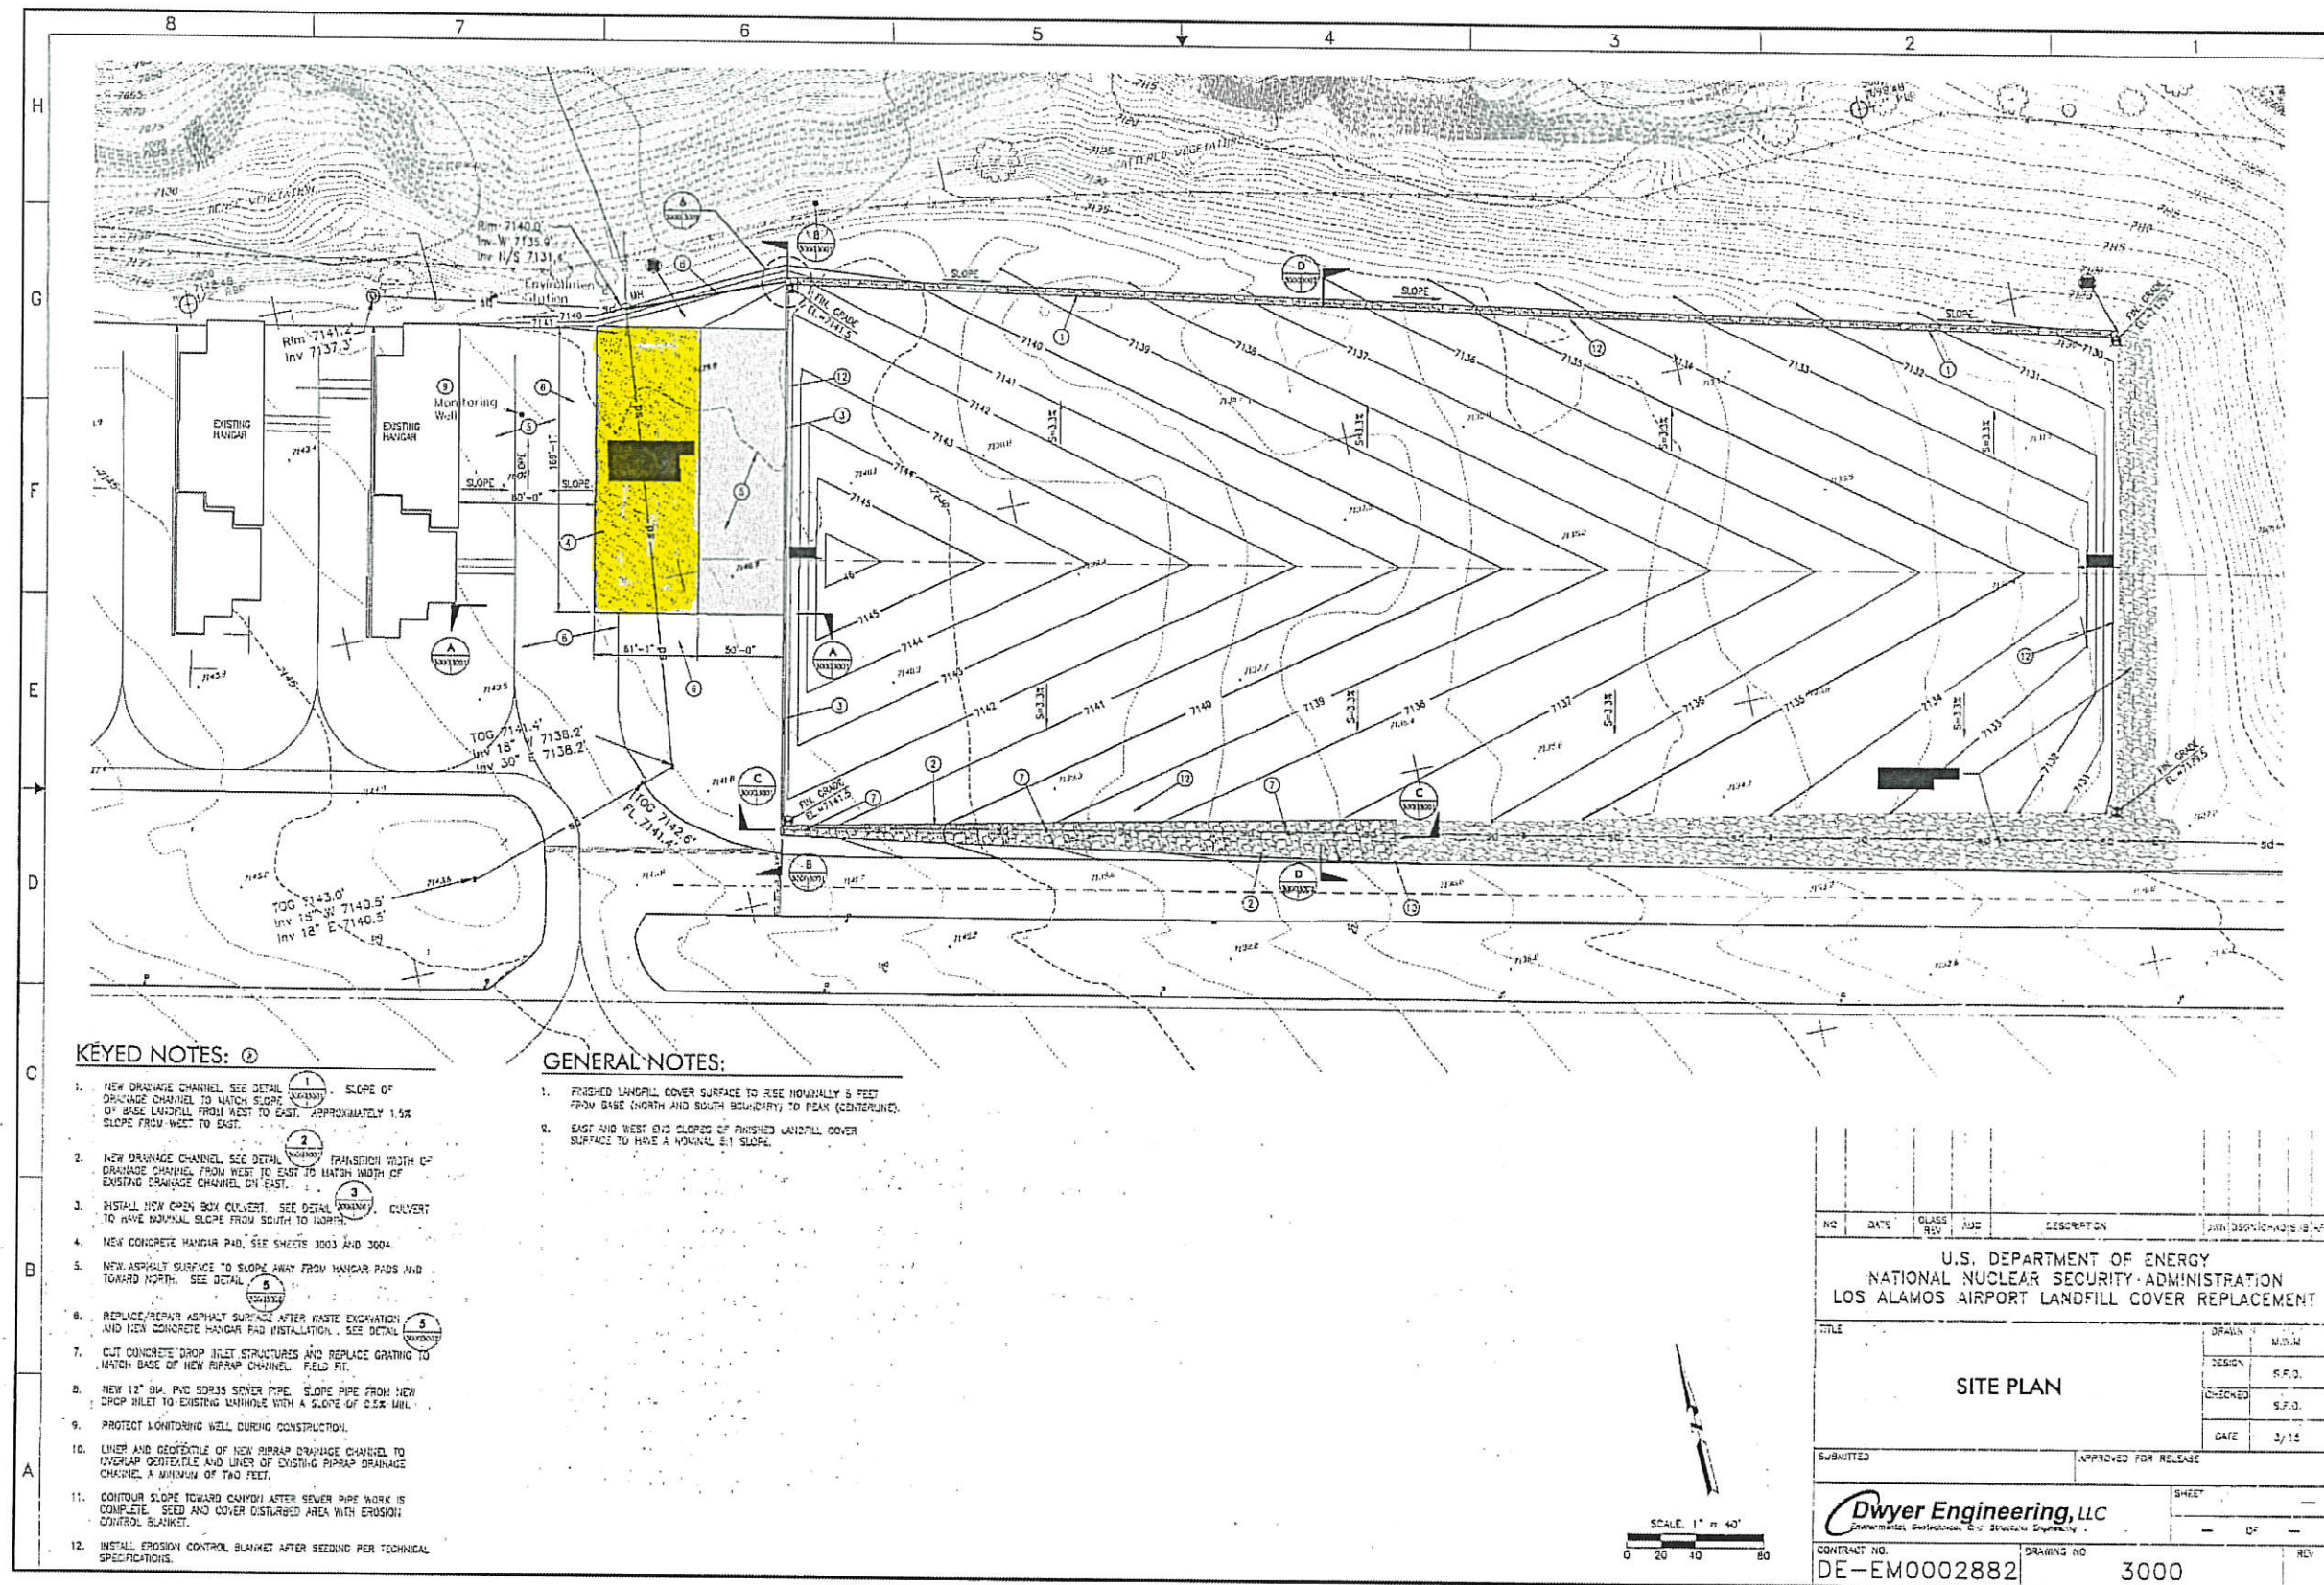

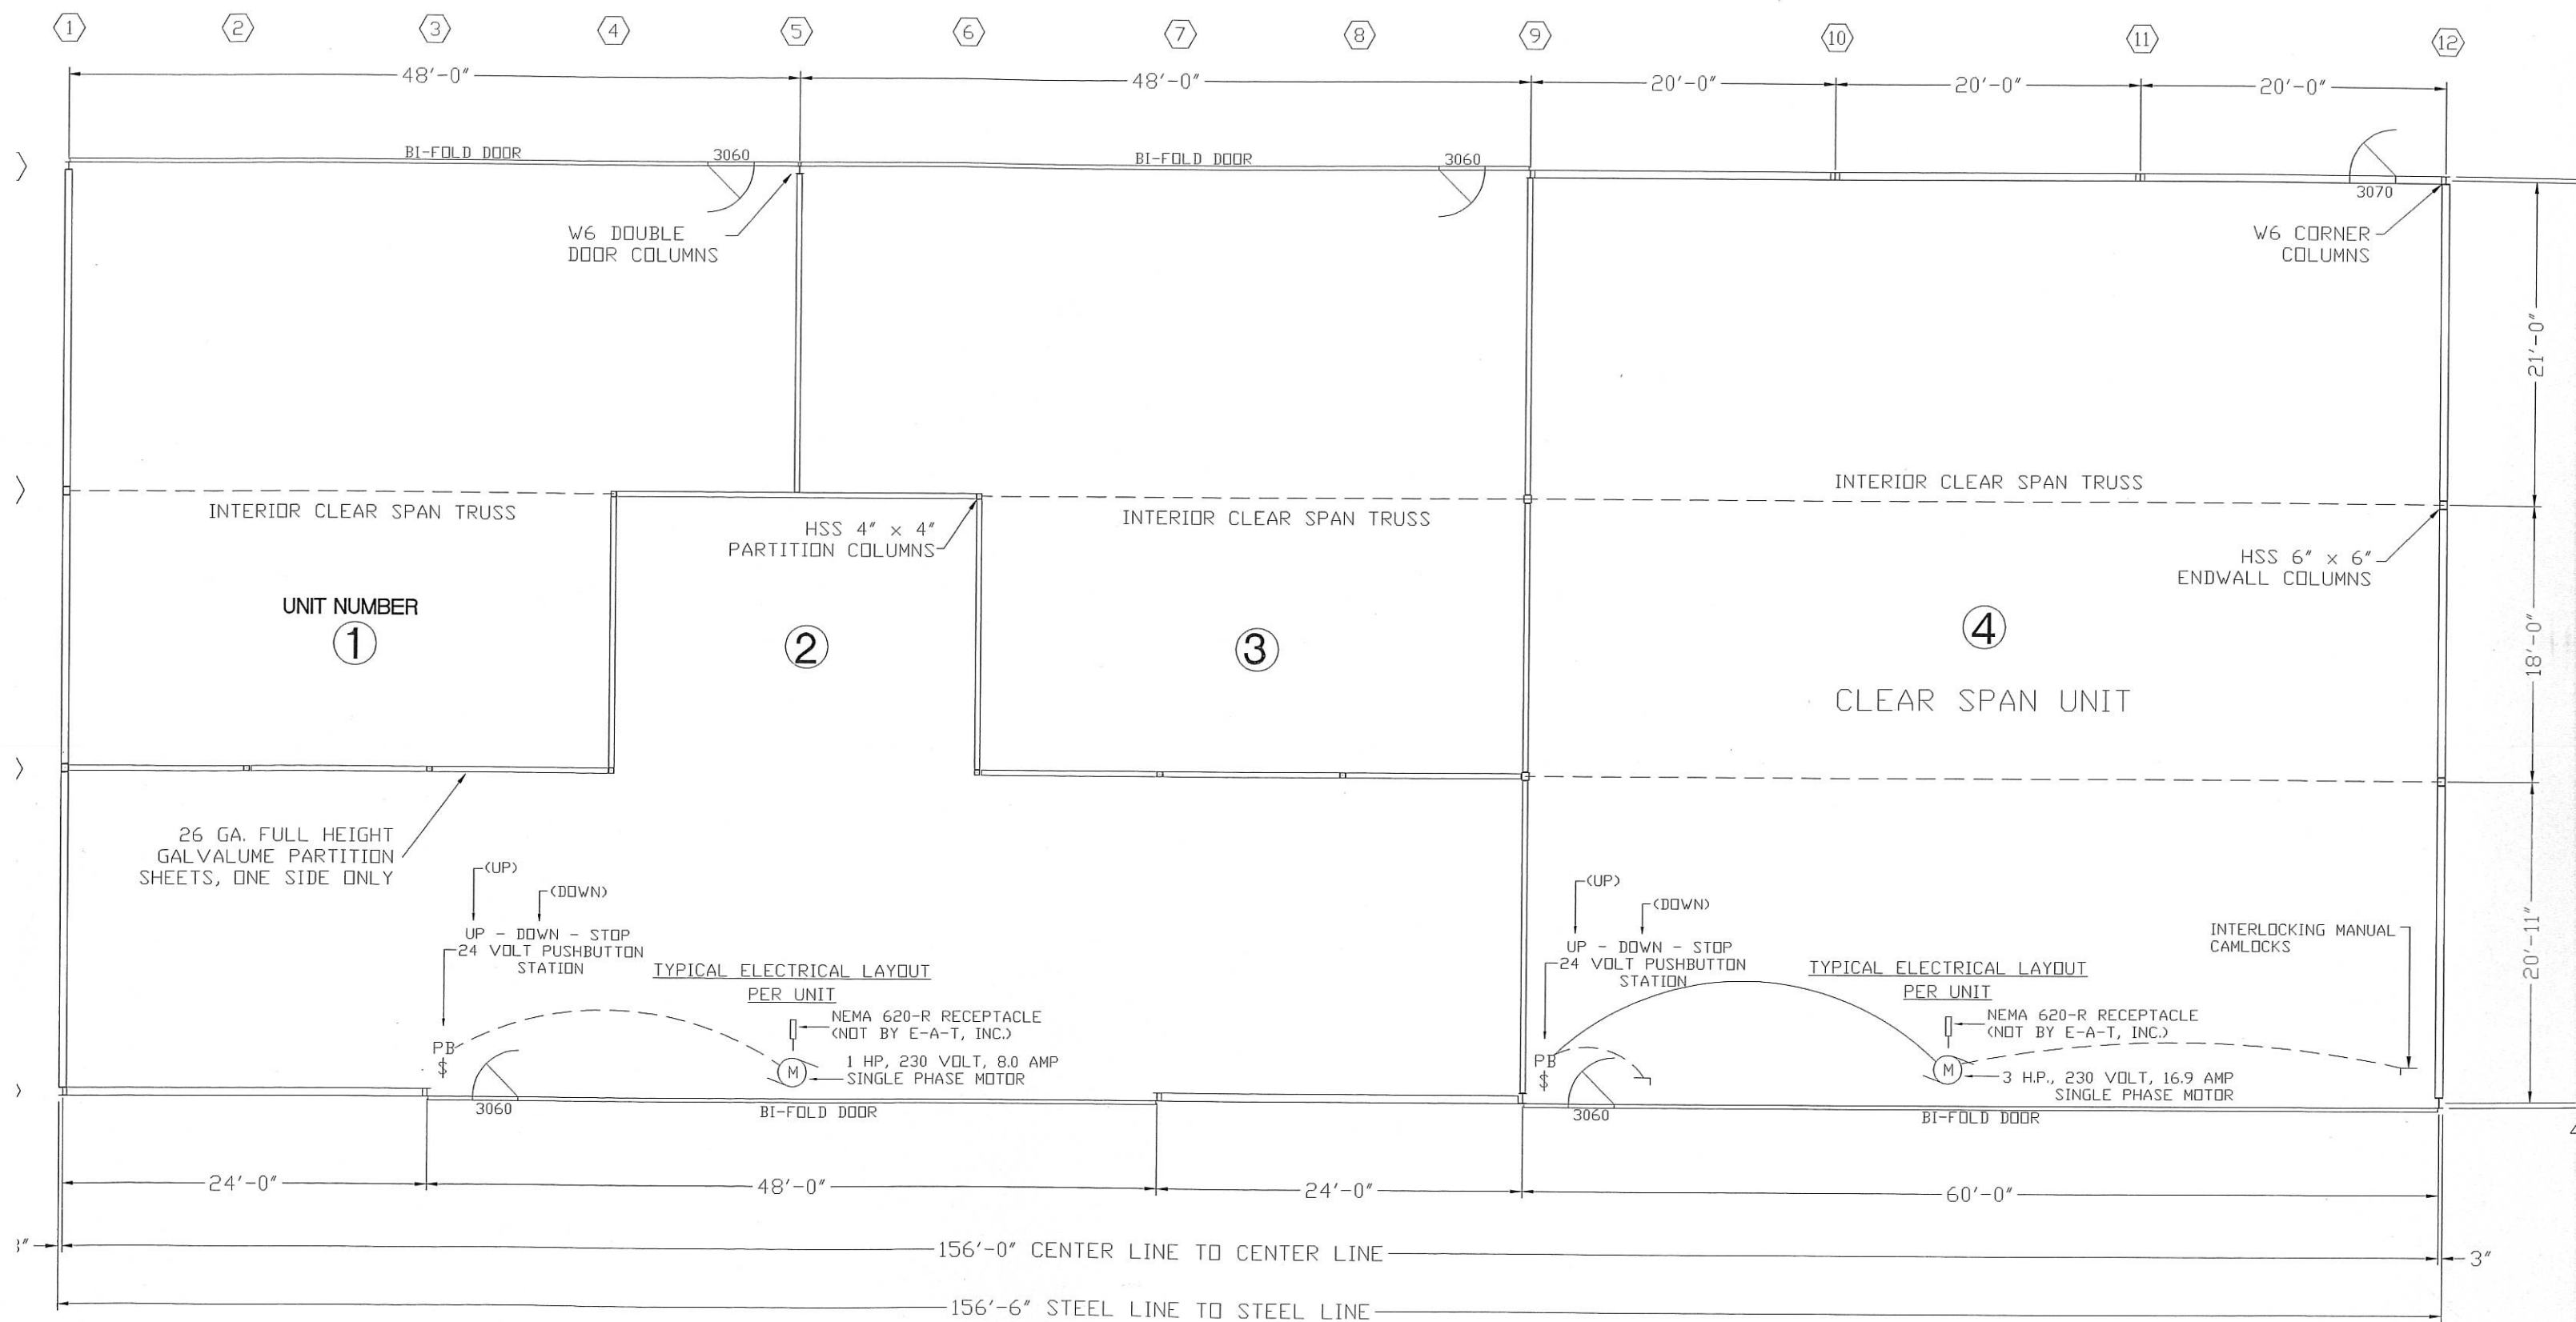

FLOOR PLAN