


Urban Park



Urban



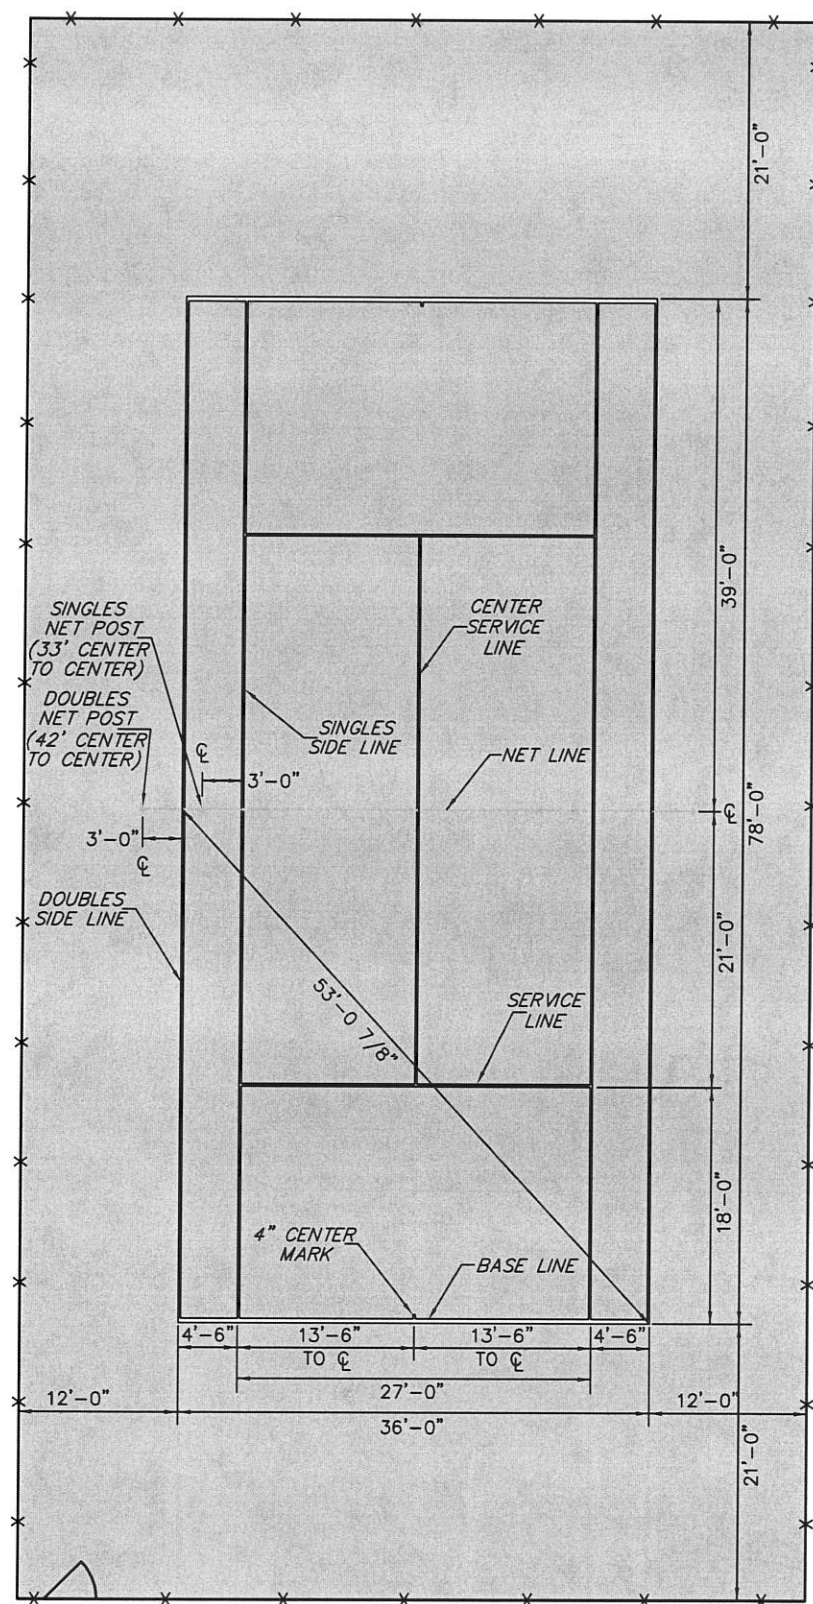

78 FOOT COURT

NOTES:

1. ALL DIMENSIONS ARE TO THE OUTSIDE EDGE OF THE PLAYING LINES, WITH THE EXCEPTION OF THE CENTER LINES WHICH ARE MEASURED OUT TO CENTER.
2. THE CENTER SERVICE LINE AND CENTER MARKS SHALL BE 2 INCHES WIDE. OTHER LINES SHALL BE BETWEEN 1" AND 2" WIDE, EXCEPT THE BASE LINES MAY BE UP TO 4 INCHES WIDE.

78 FOOT TENNIS

TYPICAL STRIPING PLAN

NOVEMBER 4, 2010

