


Drawing File: L:\PROJECTS\IFB 2024-24_ BAYO CANYON LIFT STATION ELIMINATION PROJECT\02_CAD_DESIGN\WORK\DESIGN\OPTION #3_ NEW ROAD LOCATION\2334-COVER AND SHEET 1-1.DWG

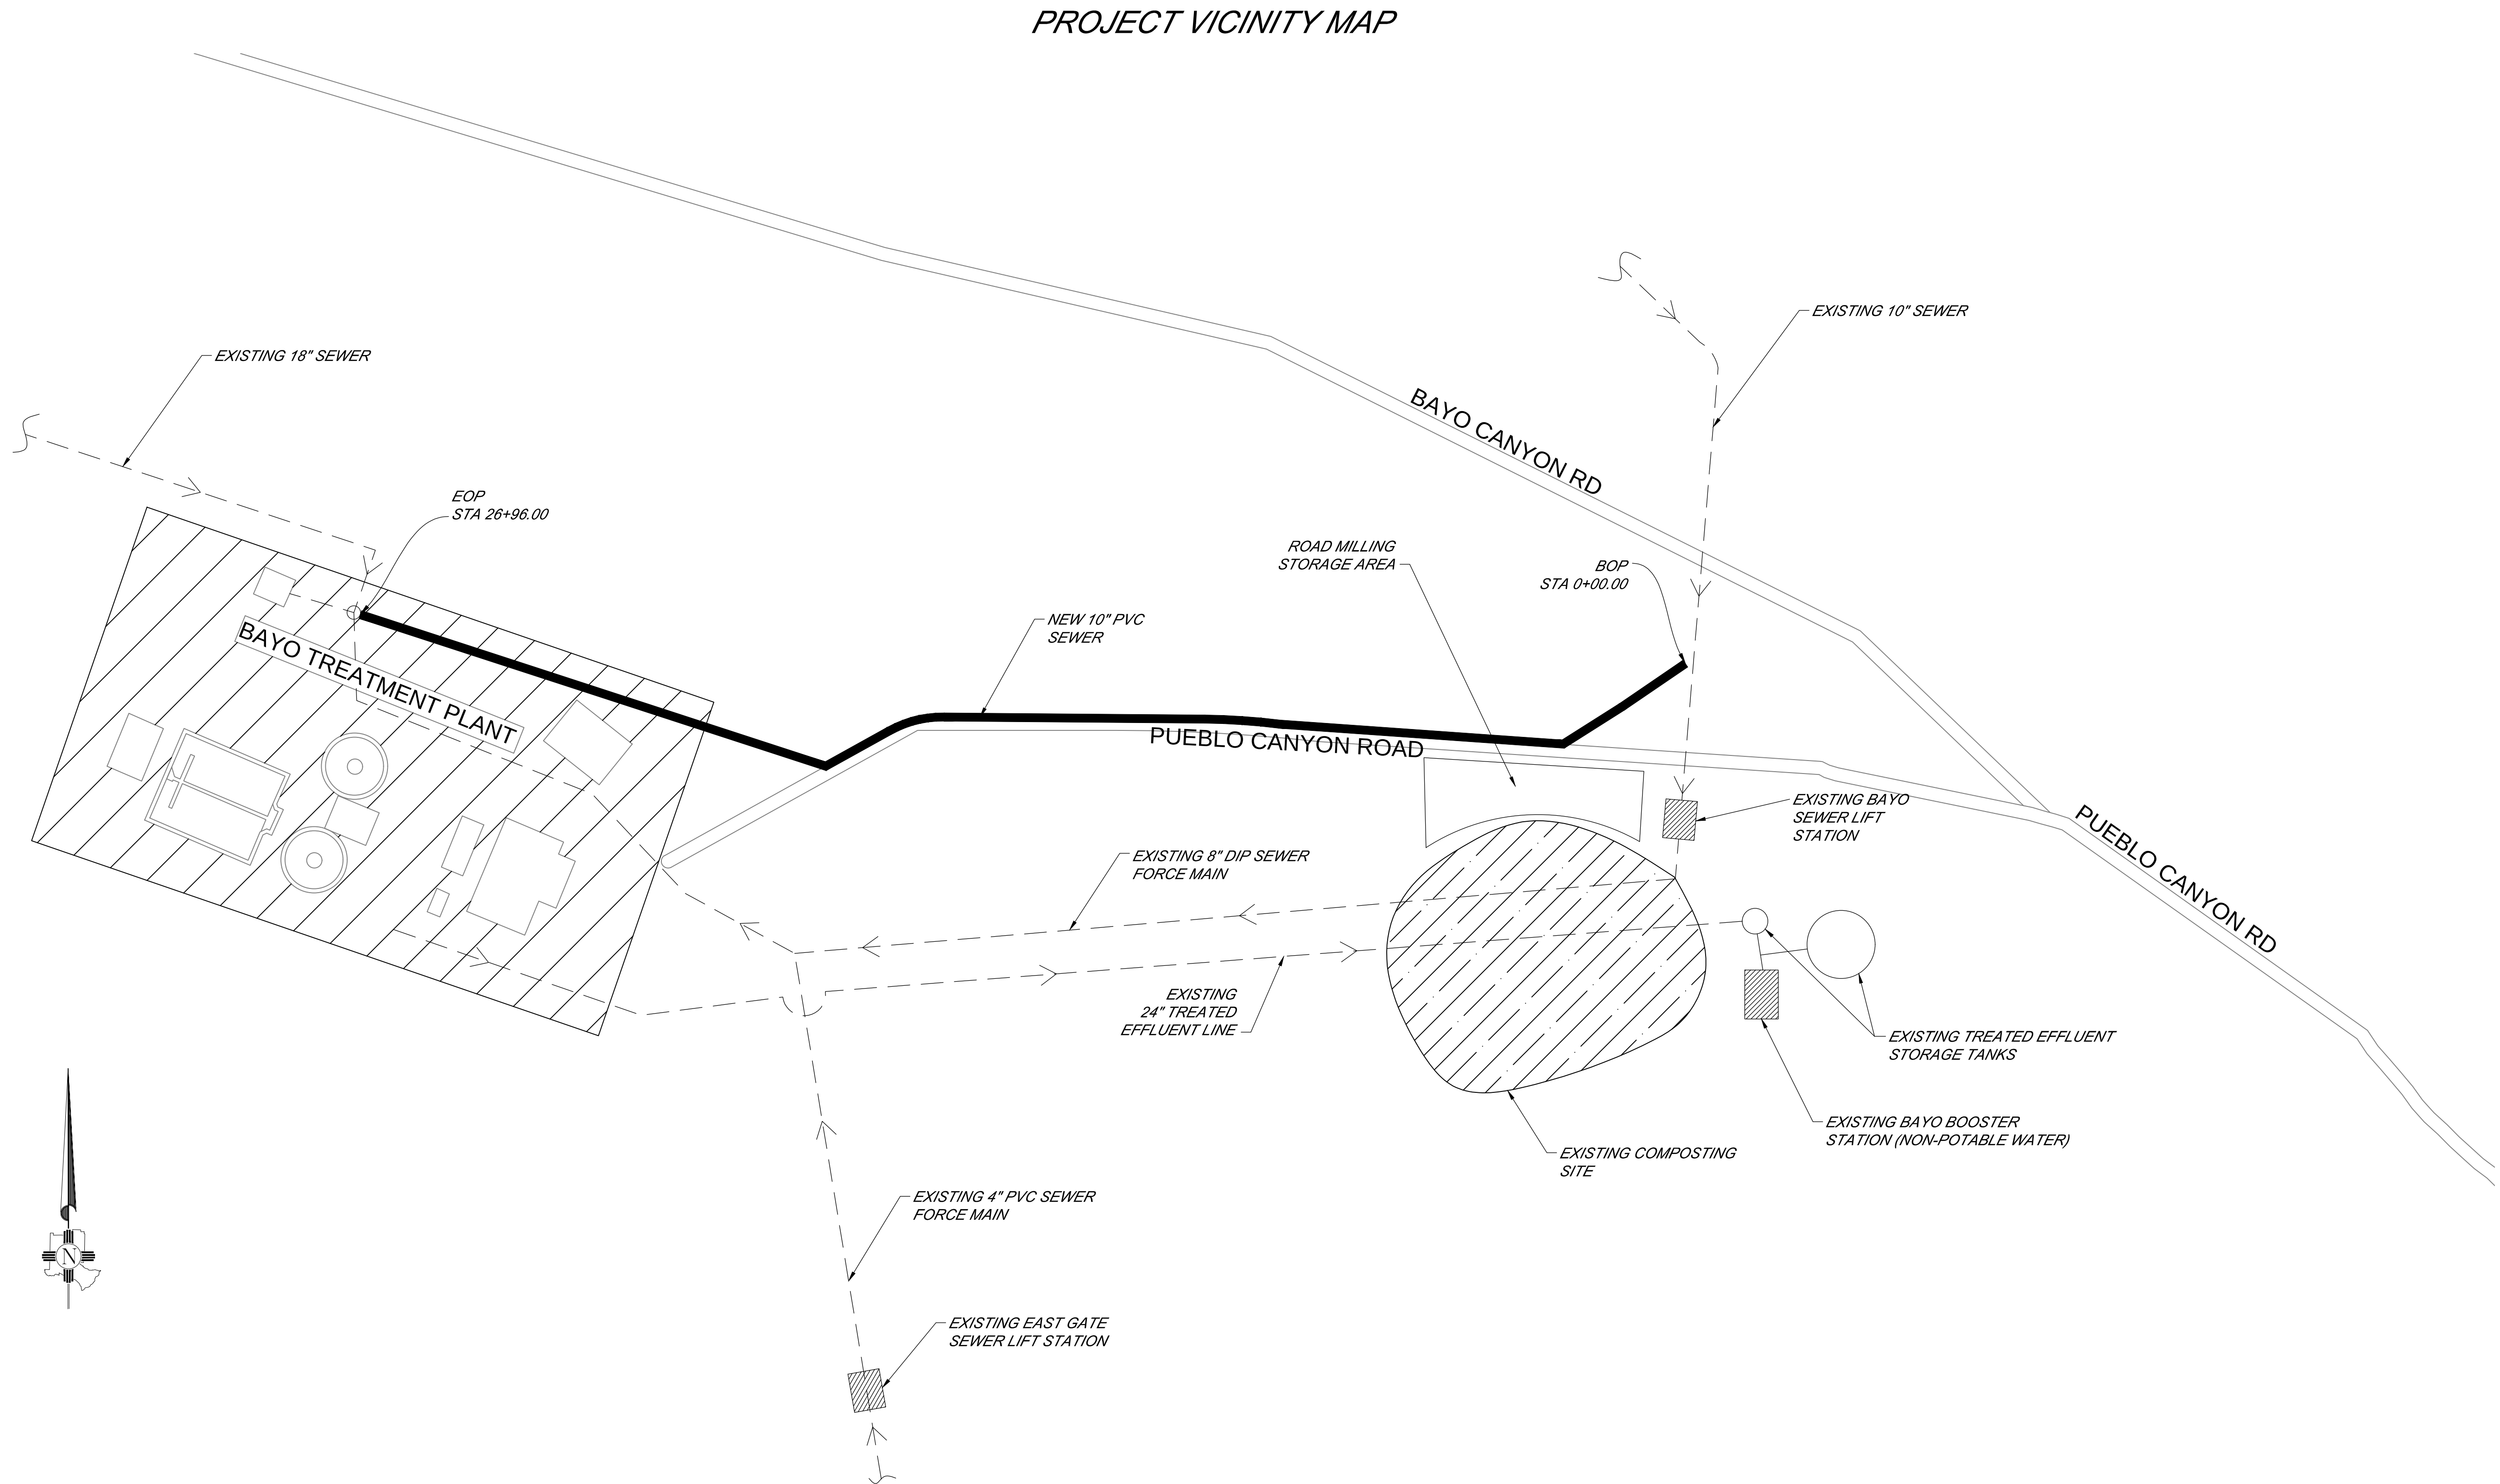

THE DEPARTMENT OF PUBLIC UTILITIES CONSTRUCTION STANDARDS SHALL GOVERN CONSTRUCTION OF THIS PROJECT AND THE NMDOT STANDARDS AND SPECIFICATIONS FOR ROADWAY.

LENGTH OF PROJECT APPROXIMATELY 2,700 FEET



INCORPORATED COUNTY
OF LOS ALAMOS
DEPARTMENT OF PUBLIC UTILITIES
1000 CENTRAL AVE., SUITE 130
LOS ALAMOS, NEW MEXICO 87544
(505) 662-8333 FAX: (505) 662-8005



IFB 24-24 BAYO CANYON LIFT
STATION ELIMINATION
PROJECT
PROJECT LIMITS MAP SHEET

DESIGNED BY: ERG
DRAWN BY: ERG
APPROVED BY: JA
DATE: 01/2023
SCALE: NTS

NO.	REVISION DESCRIPTION
1	
2	
3	
4	
5	

SHEET
1-1