


LOS ALAMOS A-8-A WORKFORCE HOUSING PROJECT

LOT/TRACT CONSOLIDATION AND UTILITY EASEMENT VACATION DIAGRAM

LEGAL DESCRIPTION

PER TITLE COMMITMENT
TRACT A-8-a, AS SHOWN ON "LOT LINE ADJUSTMENT FOR TRACTS A-8-A AND A-8-B"
BEING A PART OF DP ROAD SITE, EASTERN AREA NO. 2, AS SHOWN ON PLAT
RECORDED ON DECEMBER 3, 2019, IN BOOK 187, PAGE 301, RECORDS OF LOS ALAMOS
COUNTY, NEW MEXICO.

PER SURVEY:
TRACT A-8-a, LOT LINE ADJUSTMENT FOR TRACTS A-8-A AND A-8-B BEING A PART OF
DP ROAD SITE, EASTERN AREA NO. 2, AS SHOWN ON PLAT BOOK 187 PAGE 301,
RECORDED DECEMBER 3, 2019, RECORDS OF LOS ALAMOS COUNTY, NEW MEXICO.

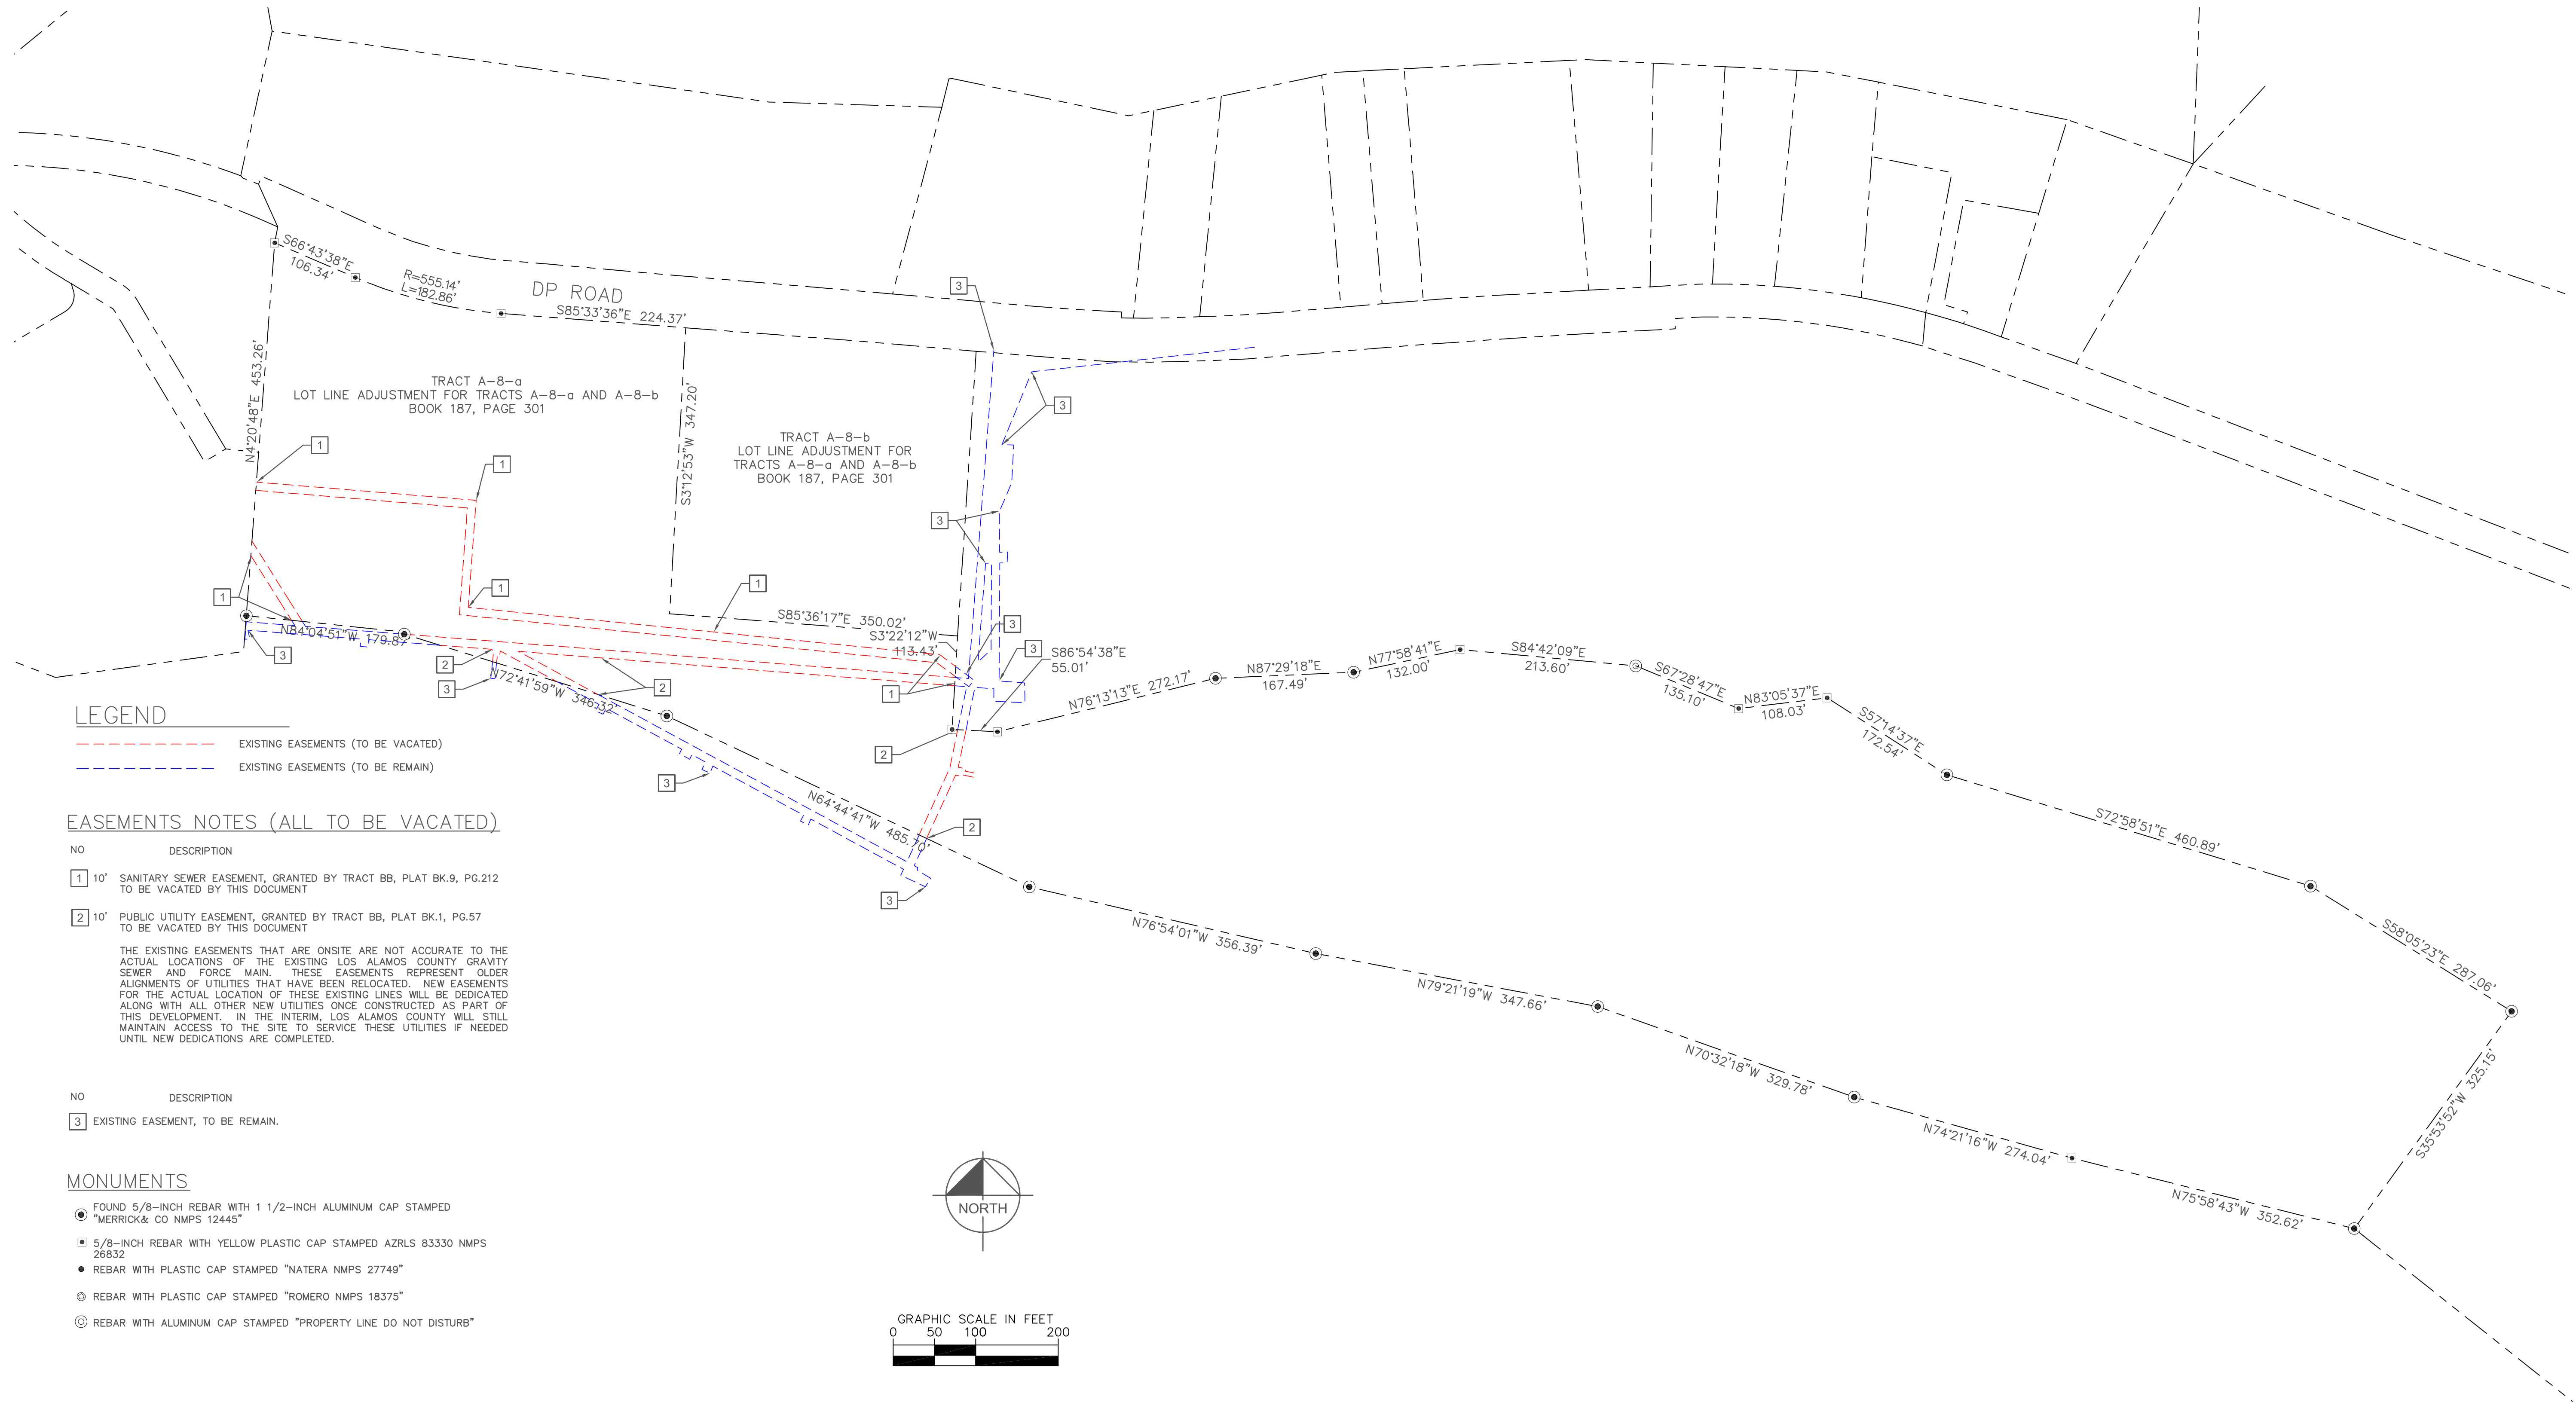

PROJECT:	DATE:
LOS ALAMOS HOUSING	
JOB NUMBER: 025097229	
DATE: 01/02/2025	
SCALE: 1"=100'	
SURVEYOR: JESUS FAVELA	
TECHNICIAN: JUSTIN COMMER	
DRAWING: LOS ALAMOS HOUSING VACAT ESMNT	
PROJECT: LOS ALAMOS HOUSING VACAT ESMNT	
DRAWN BY: ROY GALLEGOS JR.	
CHECKED BY: ROY GALLEGOS JR.	
FIELDBOOKS: N/A	

277 E AMADOR AVE.,
SUITE 303
LAS CRUCES, NM 88012
Office: 512.447.0575
Email: info@sam.biz
Texas Firm Registration No. 10560305

PATH:\1025097229\CARET\CLIENT PROVIDED INFORMATION\2025\03-1-NUT-ESTM -VACATION 6-4-25.DWG