


NEW MEXICO DEPARTMENT
OF TRANSPORTATION


NO.	DESCRIPTION	DATE	BY
4			
3			
2			
1			

CN 5101390
NM 502/TRINITY DRIVE
RRFB TYPE I DETAIL

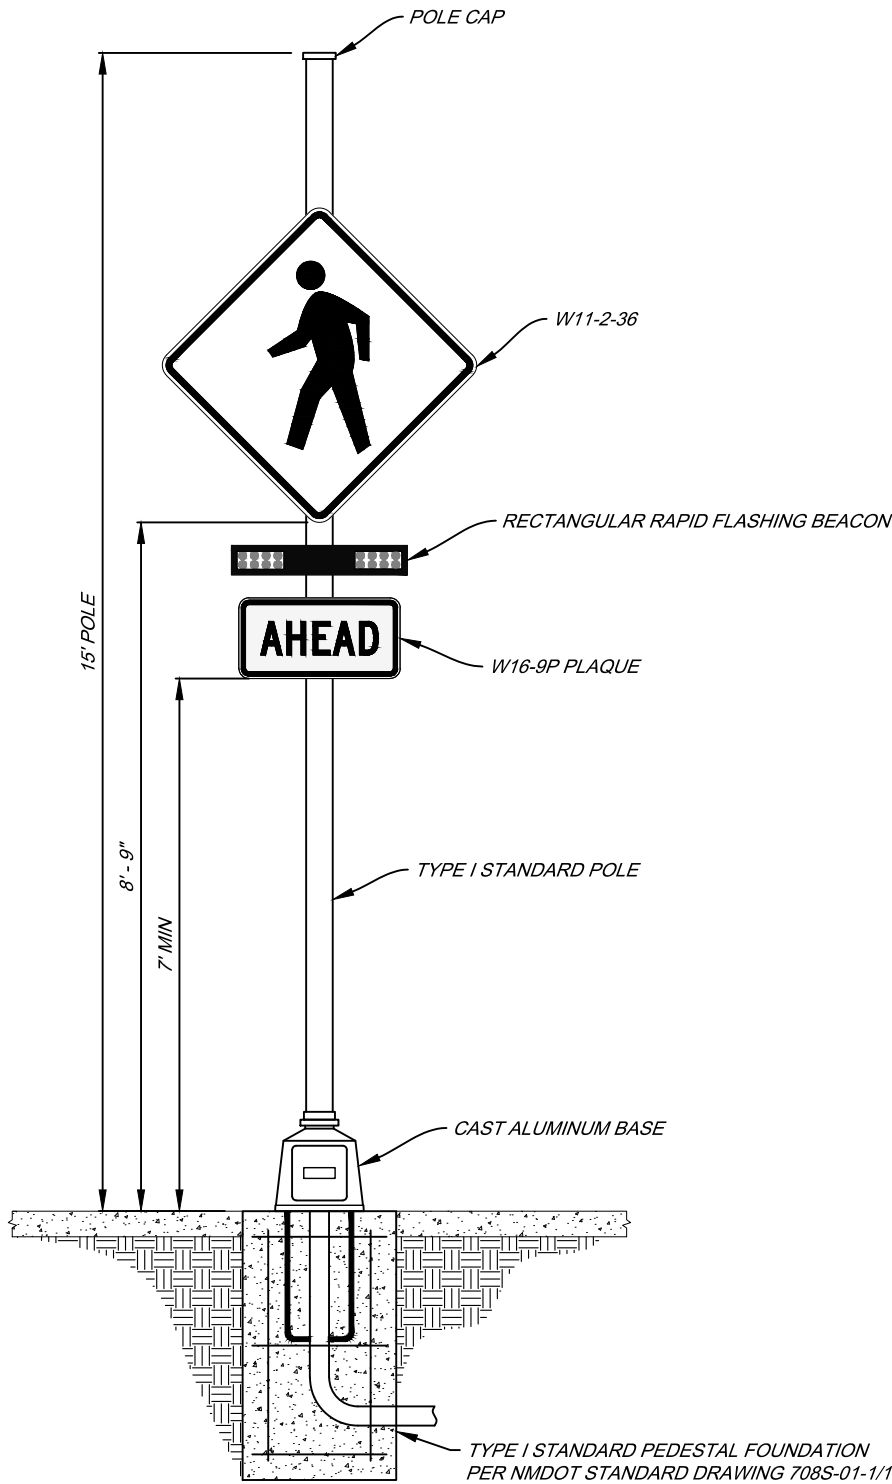

RECTANGULAR RAPID FLASHING BEACON (RRFB) TYPE I
PEDESTAL POLE DETAIL A

SCALE: NTS

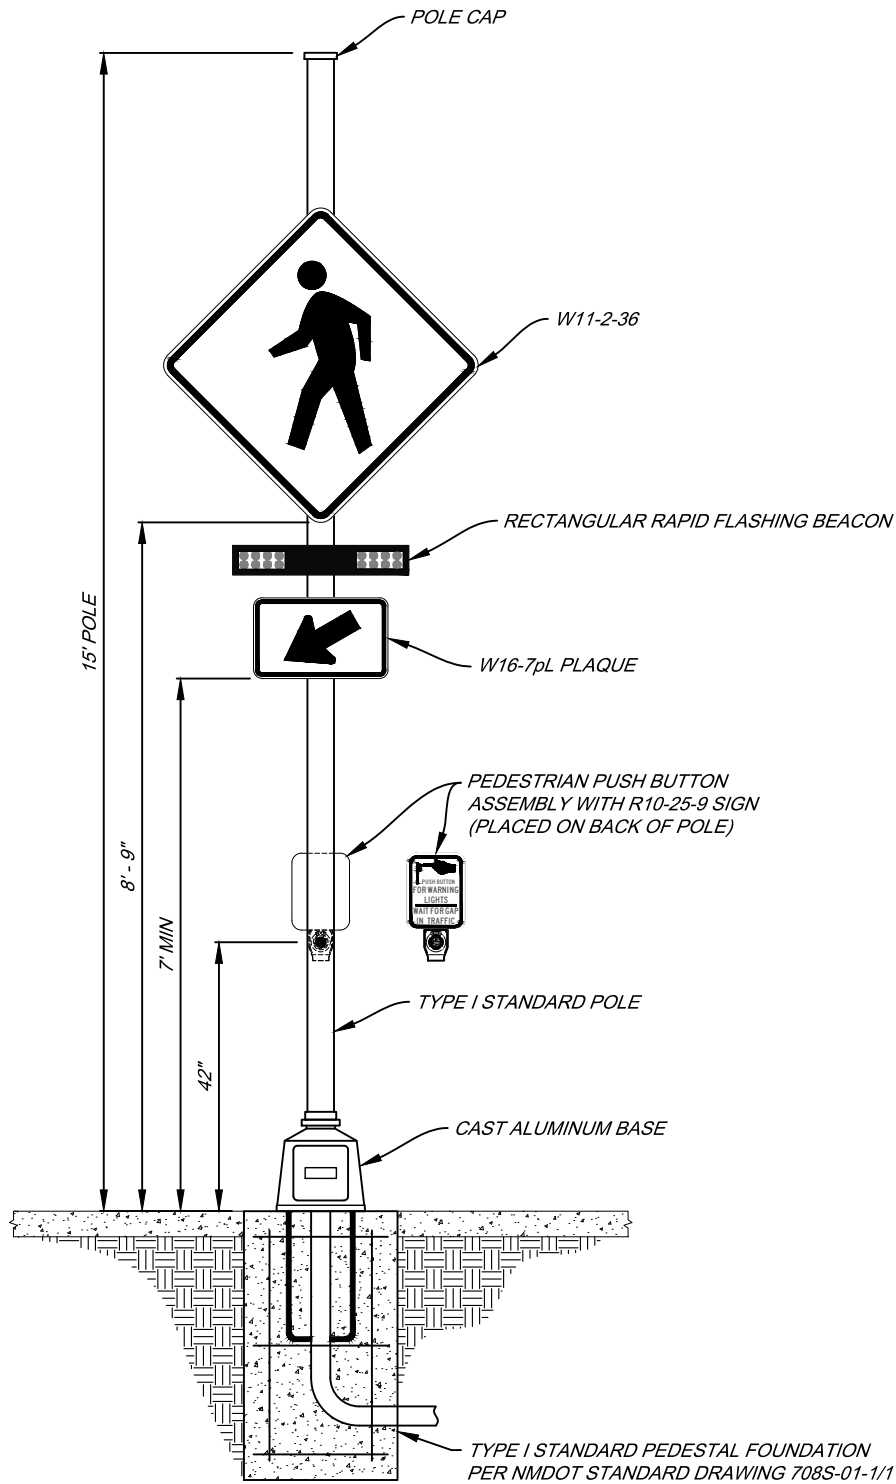

RECTANGULAR RAPID FLASHING BEACON (RRFB) TYPE I
PEDESTAL POLE DETAIL B

SCALE: NTS

100% REVIEW

PRELIMINARY
NOT FOR CONSTRUCTION
6/12/2025

